




BASEMENT ELEVATION DOOR OPEN - PANTRY FRIDGE/ STORAGE DETAIL (1:20) @A3

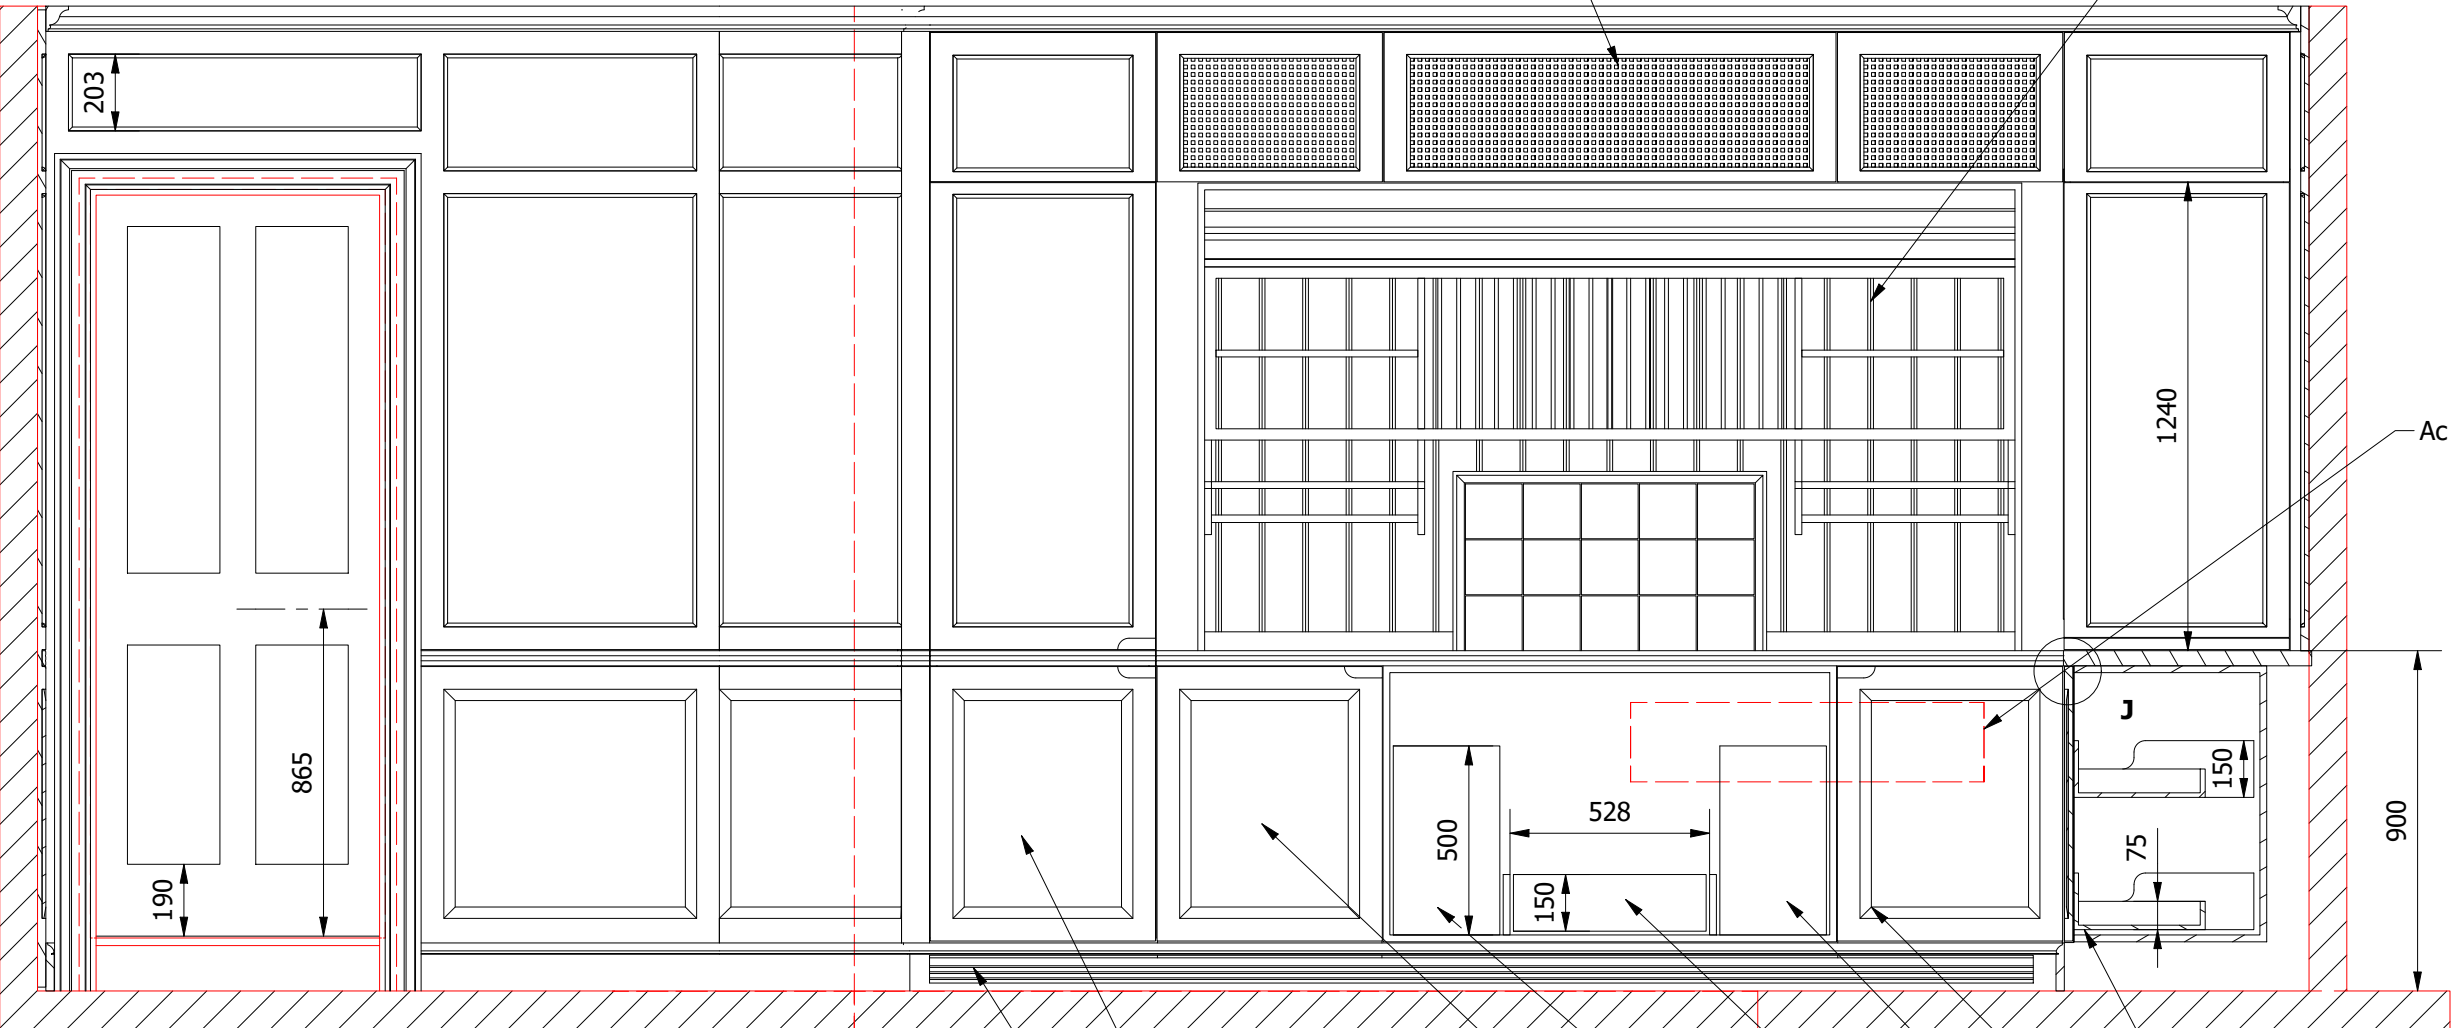

J (1:4)

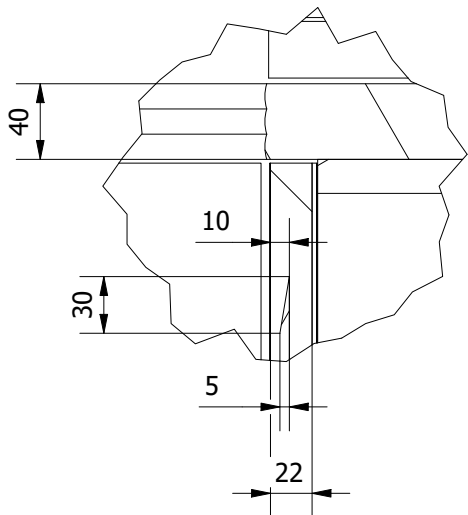

DESIGNED BY wokon	CHECKED BY	APPROVAL	DATE	DATE 11/06/2020
BASEMENT KITCHEN				
			REVISION 4	DRAWN. 1 / 13

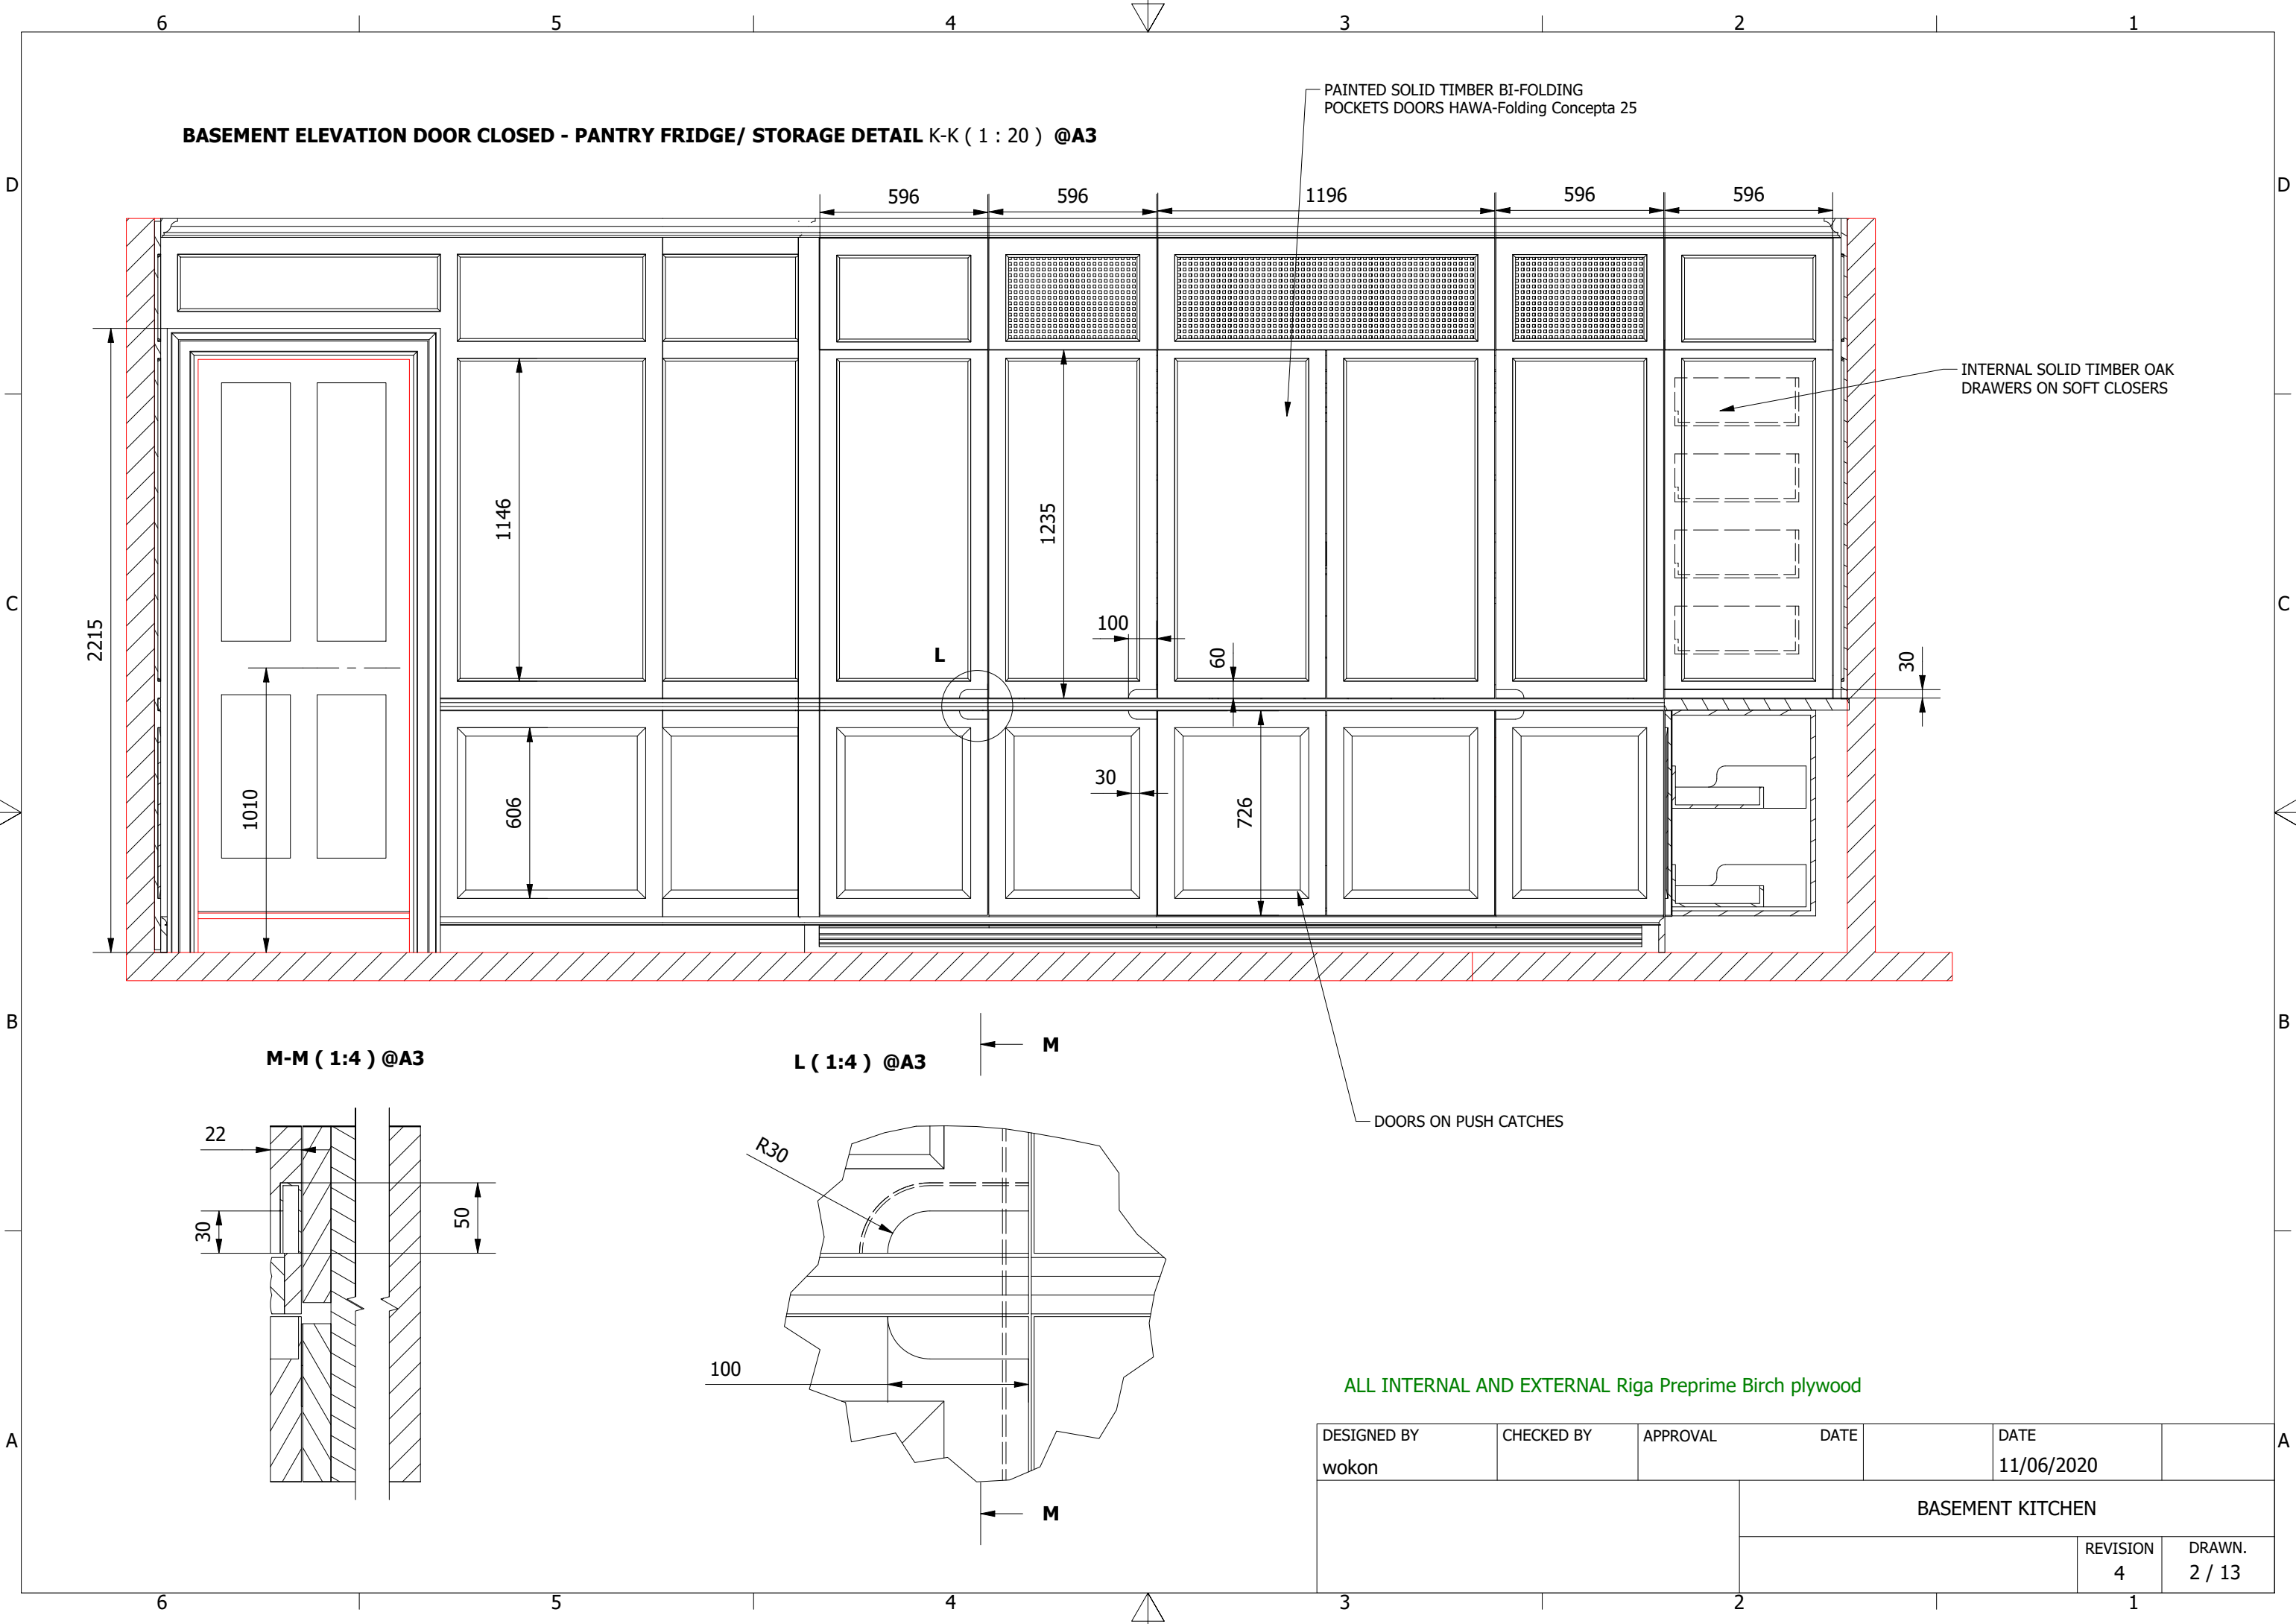

BASEMENT ELEVATION DOOR CLOSED - PANTRY FRIDGE/ STORAGE DETAIL K-K (1 : 20) @A3

M-M (1:4) @A3

L (1:4) @A3


PAINTED SOLID TIMBER BI-FOLDING
POCKETS DOORS HAWA-Folding Concepta 25

INTERNAL SOLID TIMBER OAK
DRAWERS ON SOFT CLOSERS


DOORS ON PUSH CATCHES

ALL INTERNAL AND EXTERNAL Riga Preprime Birch plywood

DESIGNED BY wokon	CHECKED BY	APPROVAL	DATE	DATE 11/06/2020	
			BASEMENT KITCHEN		
			REVISION 4	DRAWN. 2 / 13	

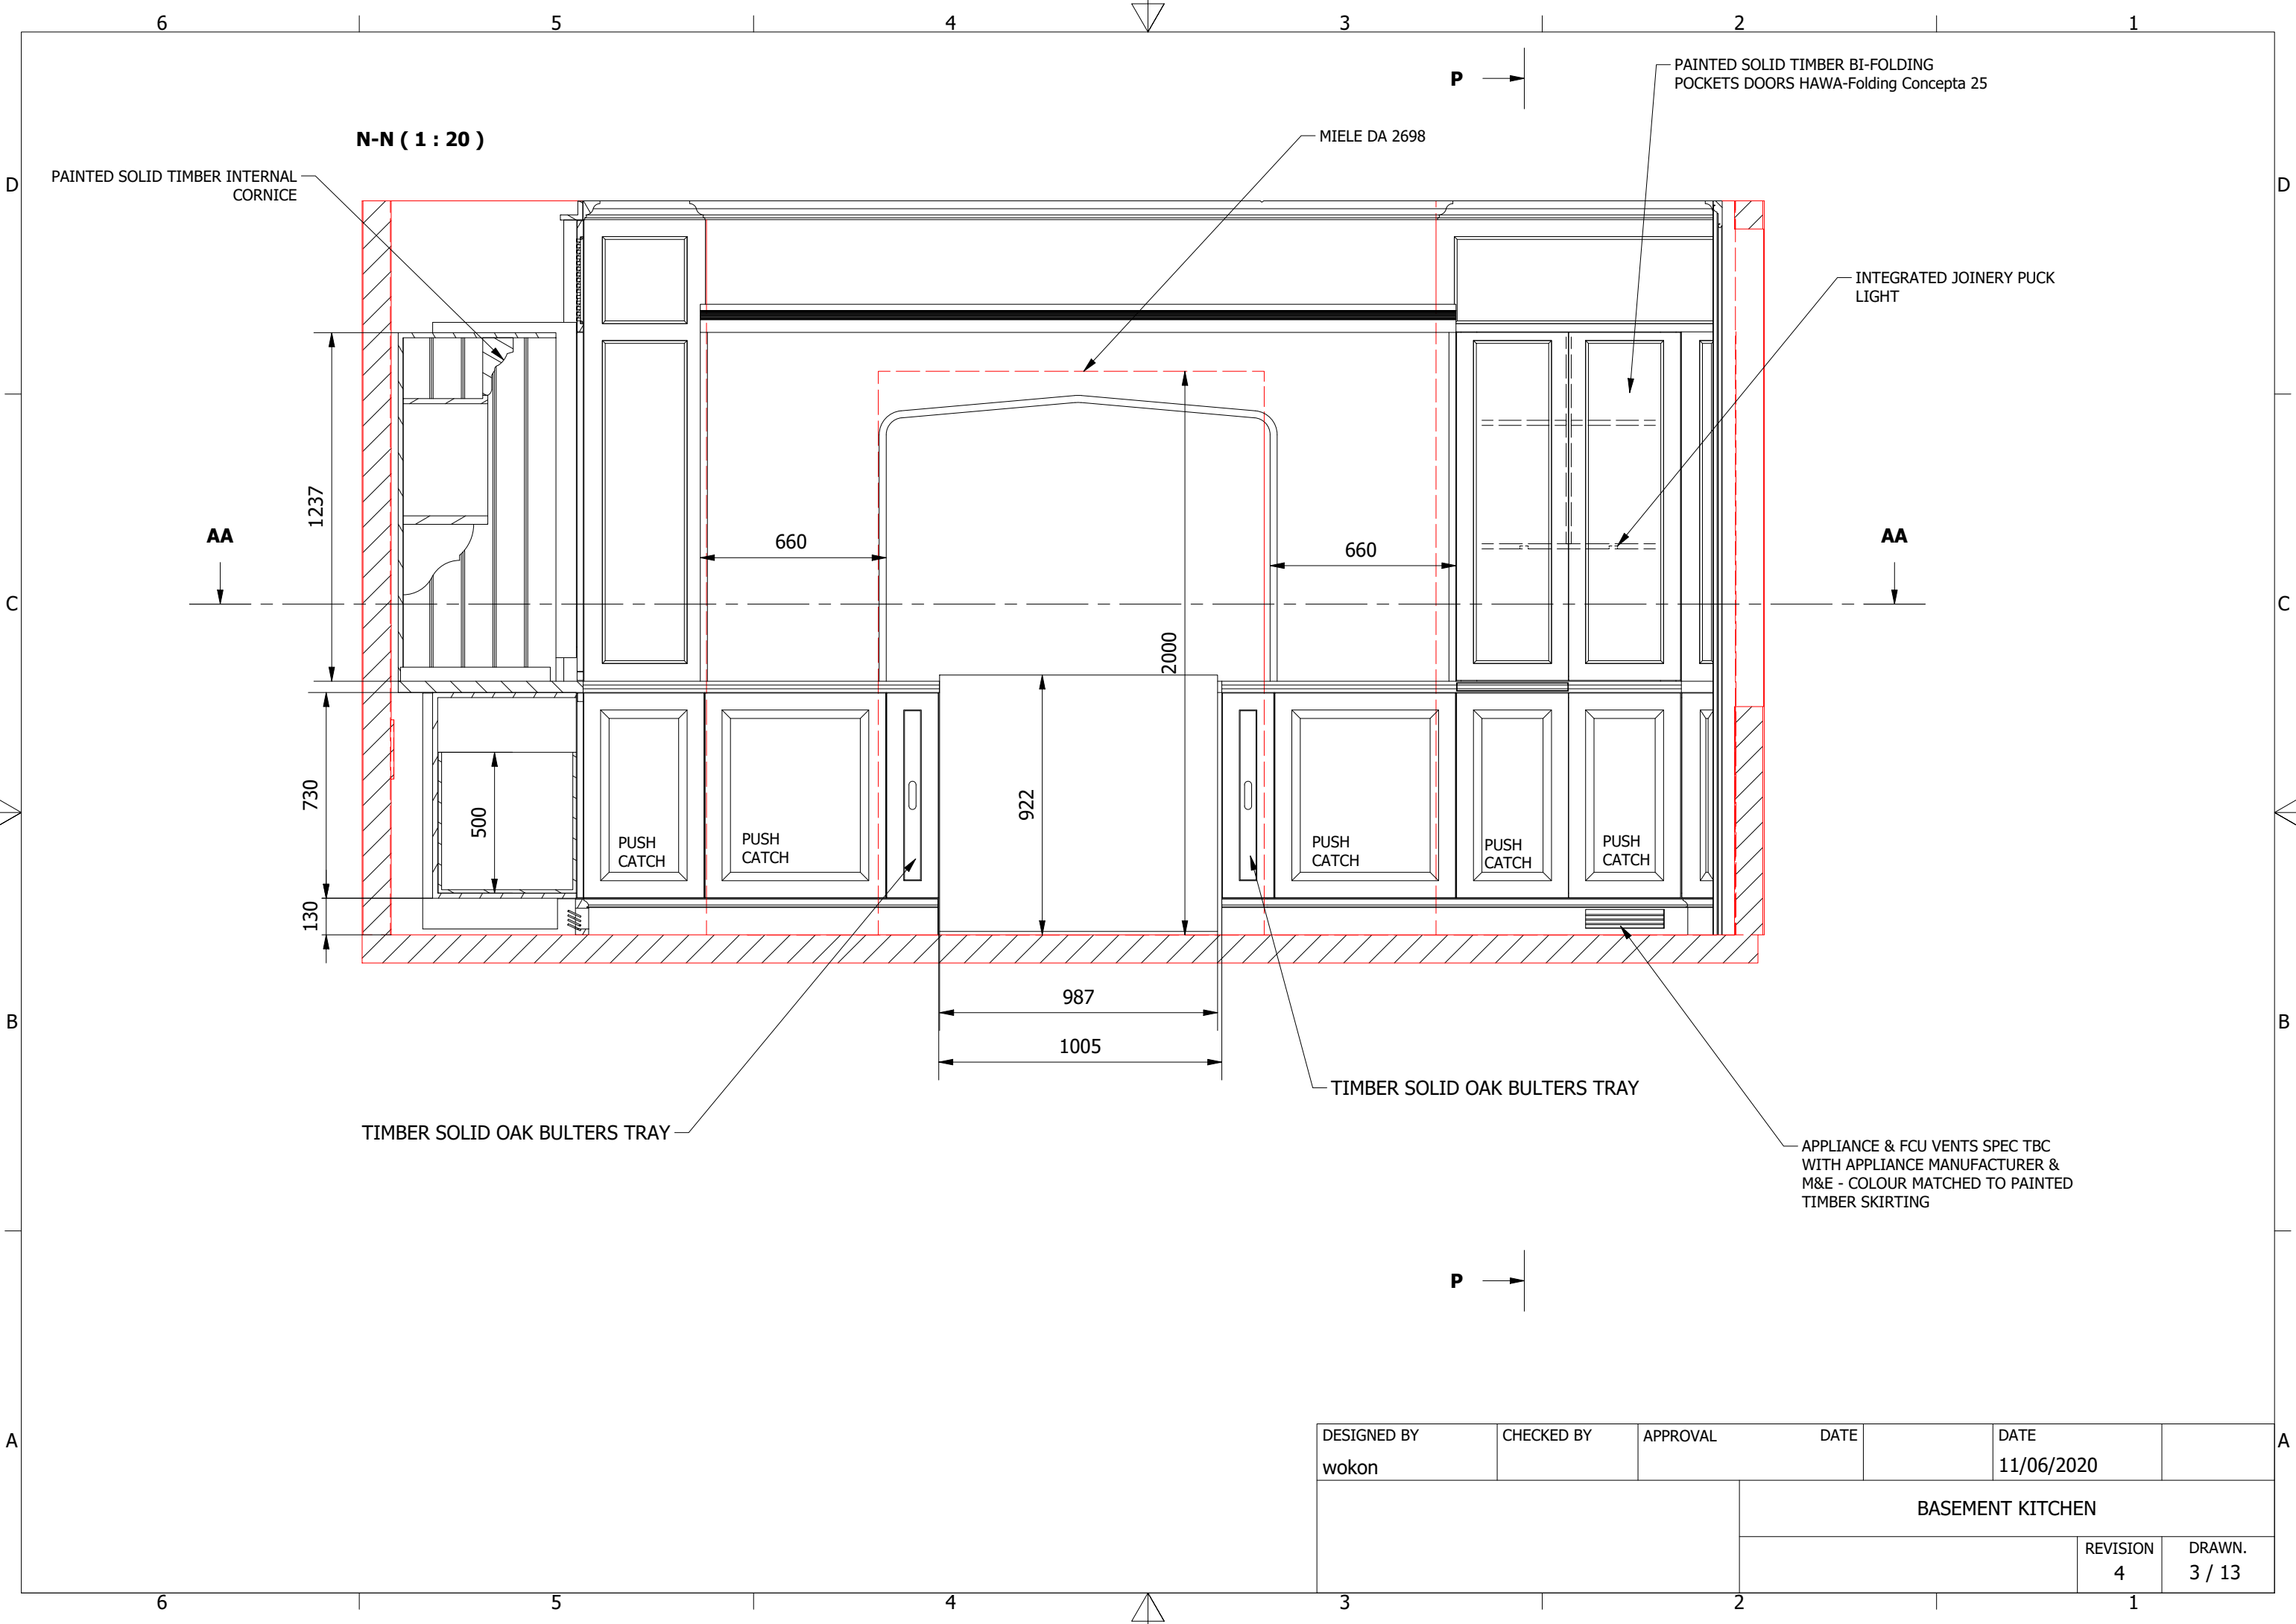



DESIGNED BY wokon	CHECKED BY	APPROVAL	DATE	DATE 11/06/2020
BASEMENT KITCHEN				
			REVISION 4	DRAWN. 3 / 13

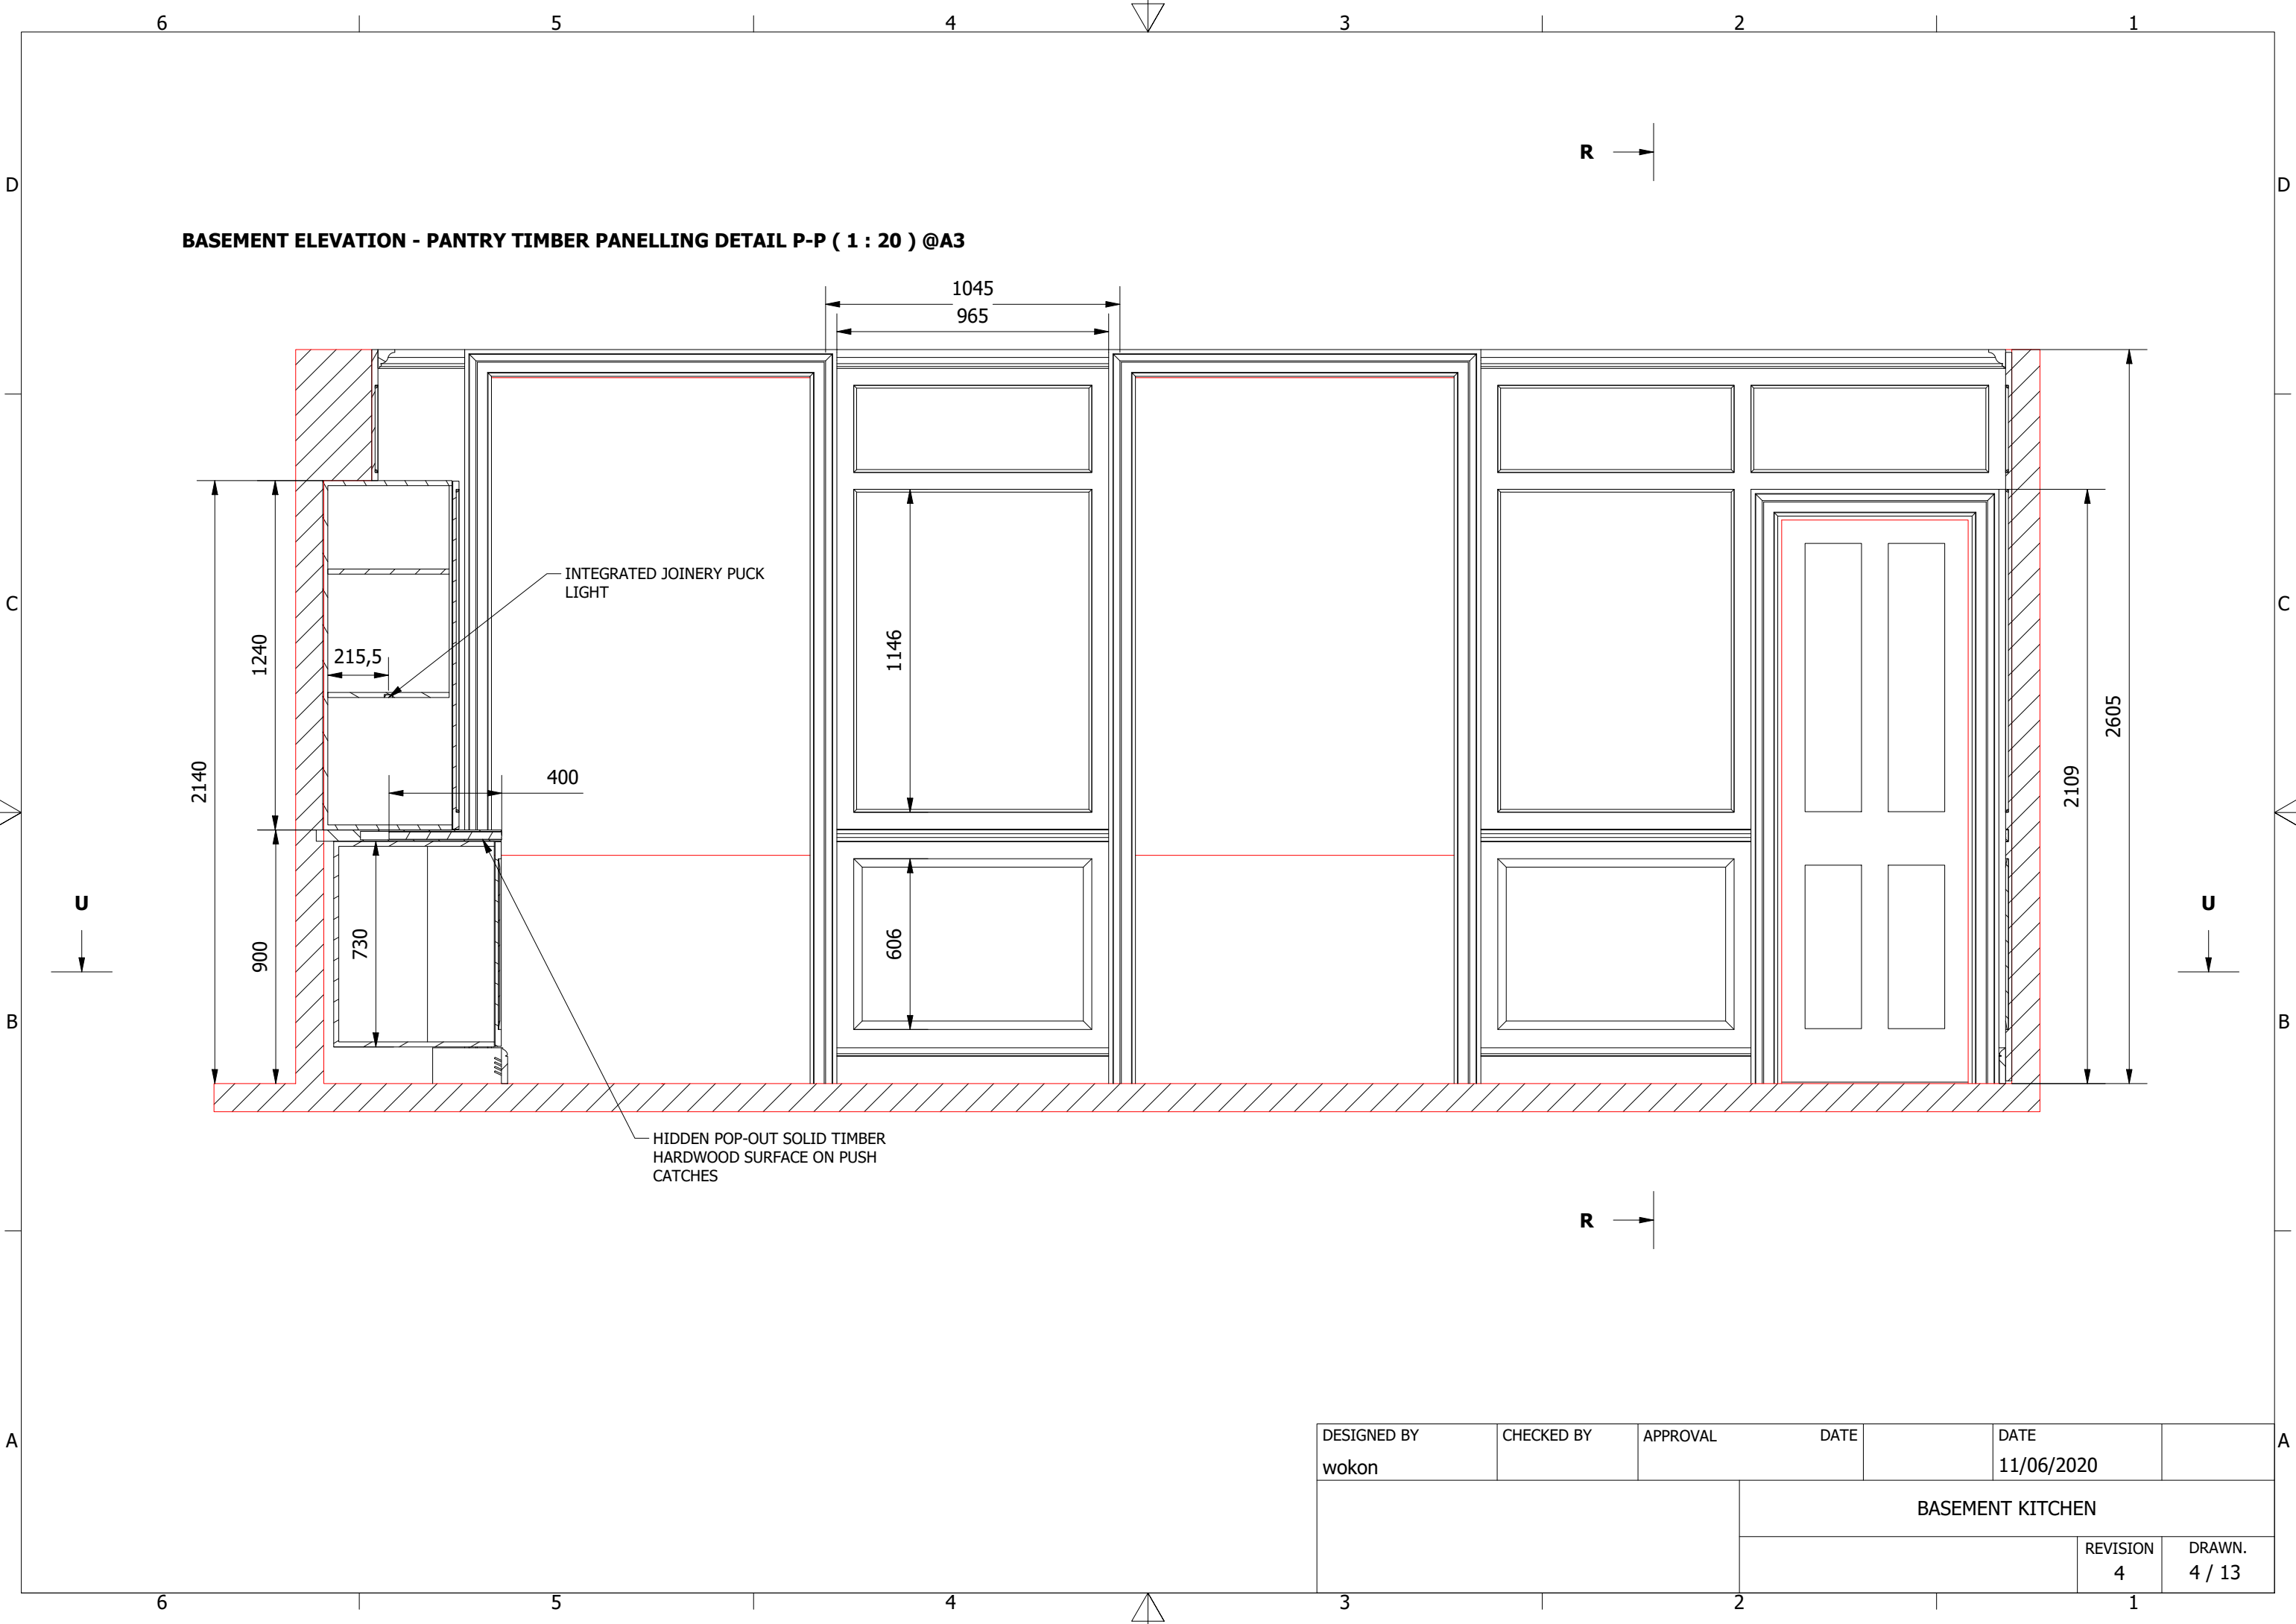


BASEMENT ELEVATION - PANTRY TIMBER PANELLING DETAIL P-P (1 : 20) @A3


DESIGNED BY wokon	CHECKED BY	APPROVAL	DATE	DATE 11/06/2020	
		BASEMENT KITCHEN			
		REVISION 4			DRAWN. 4 / 13

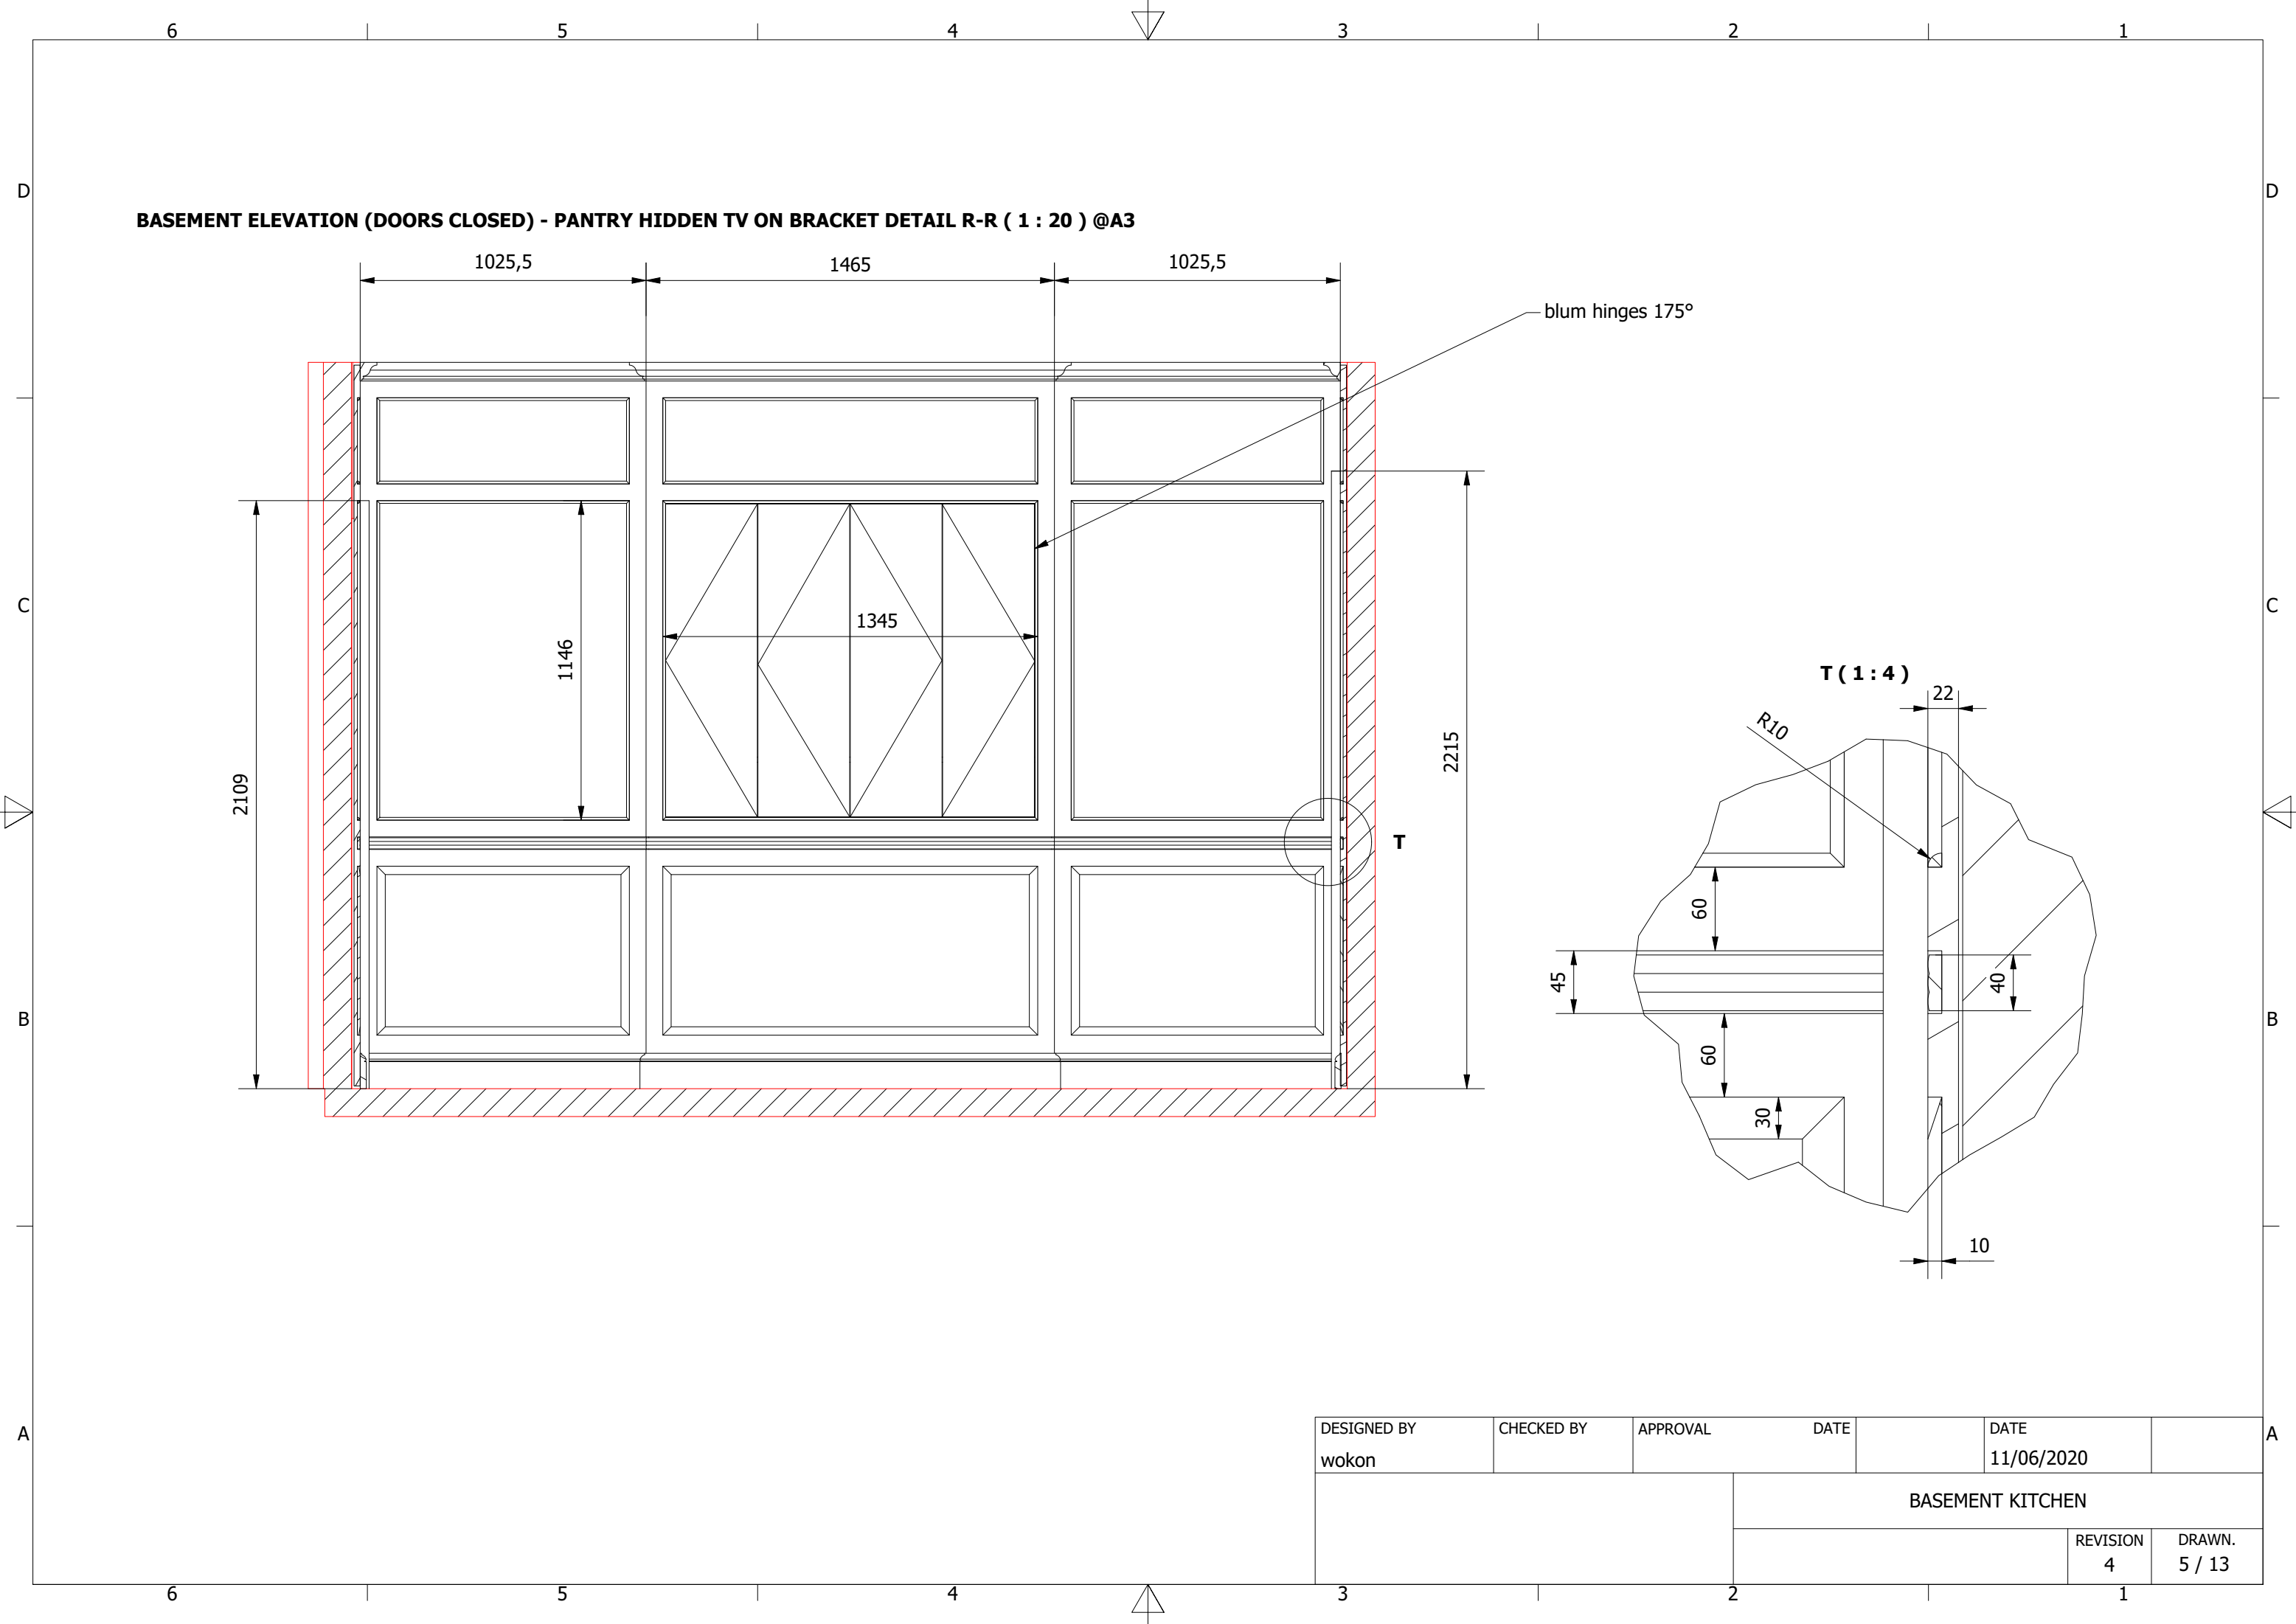

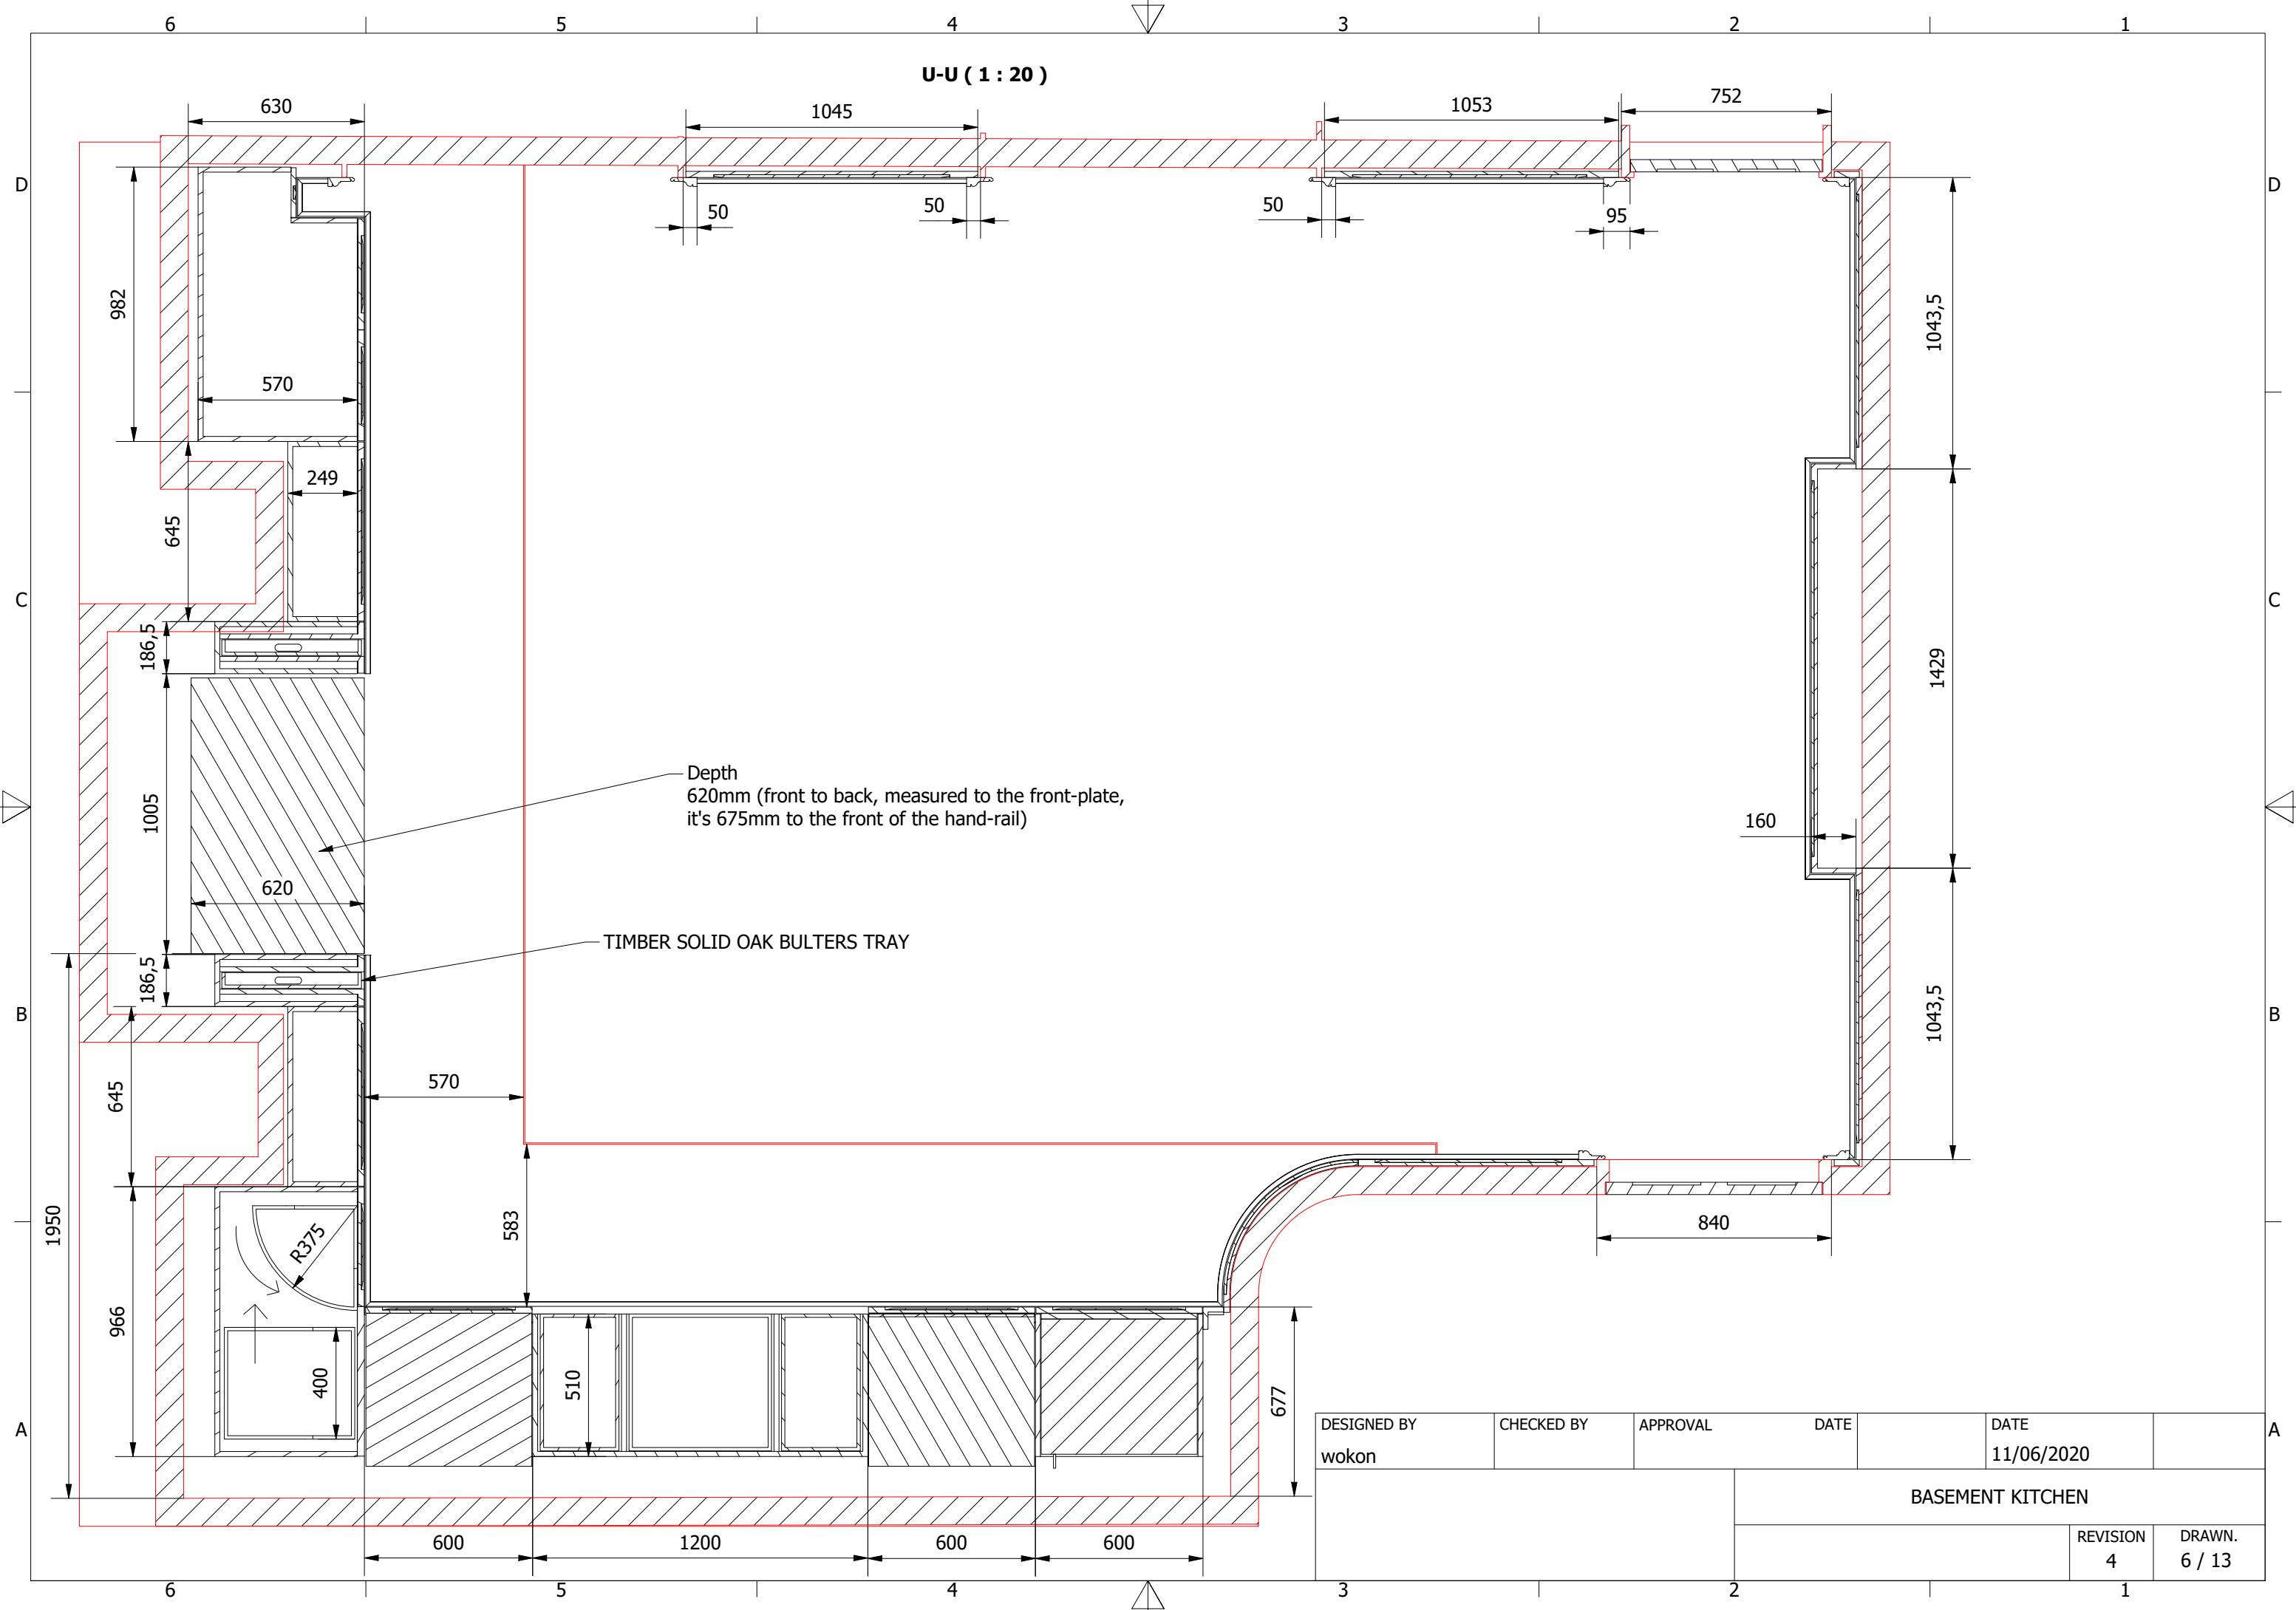


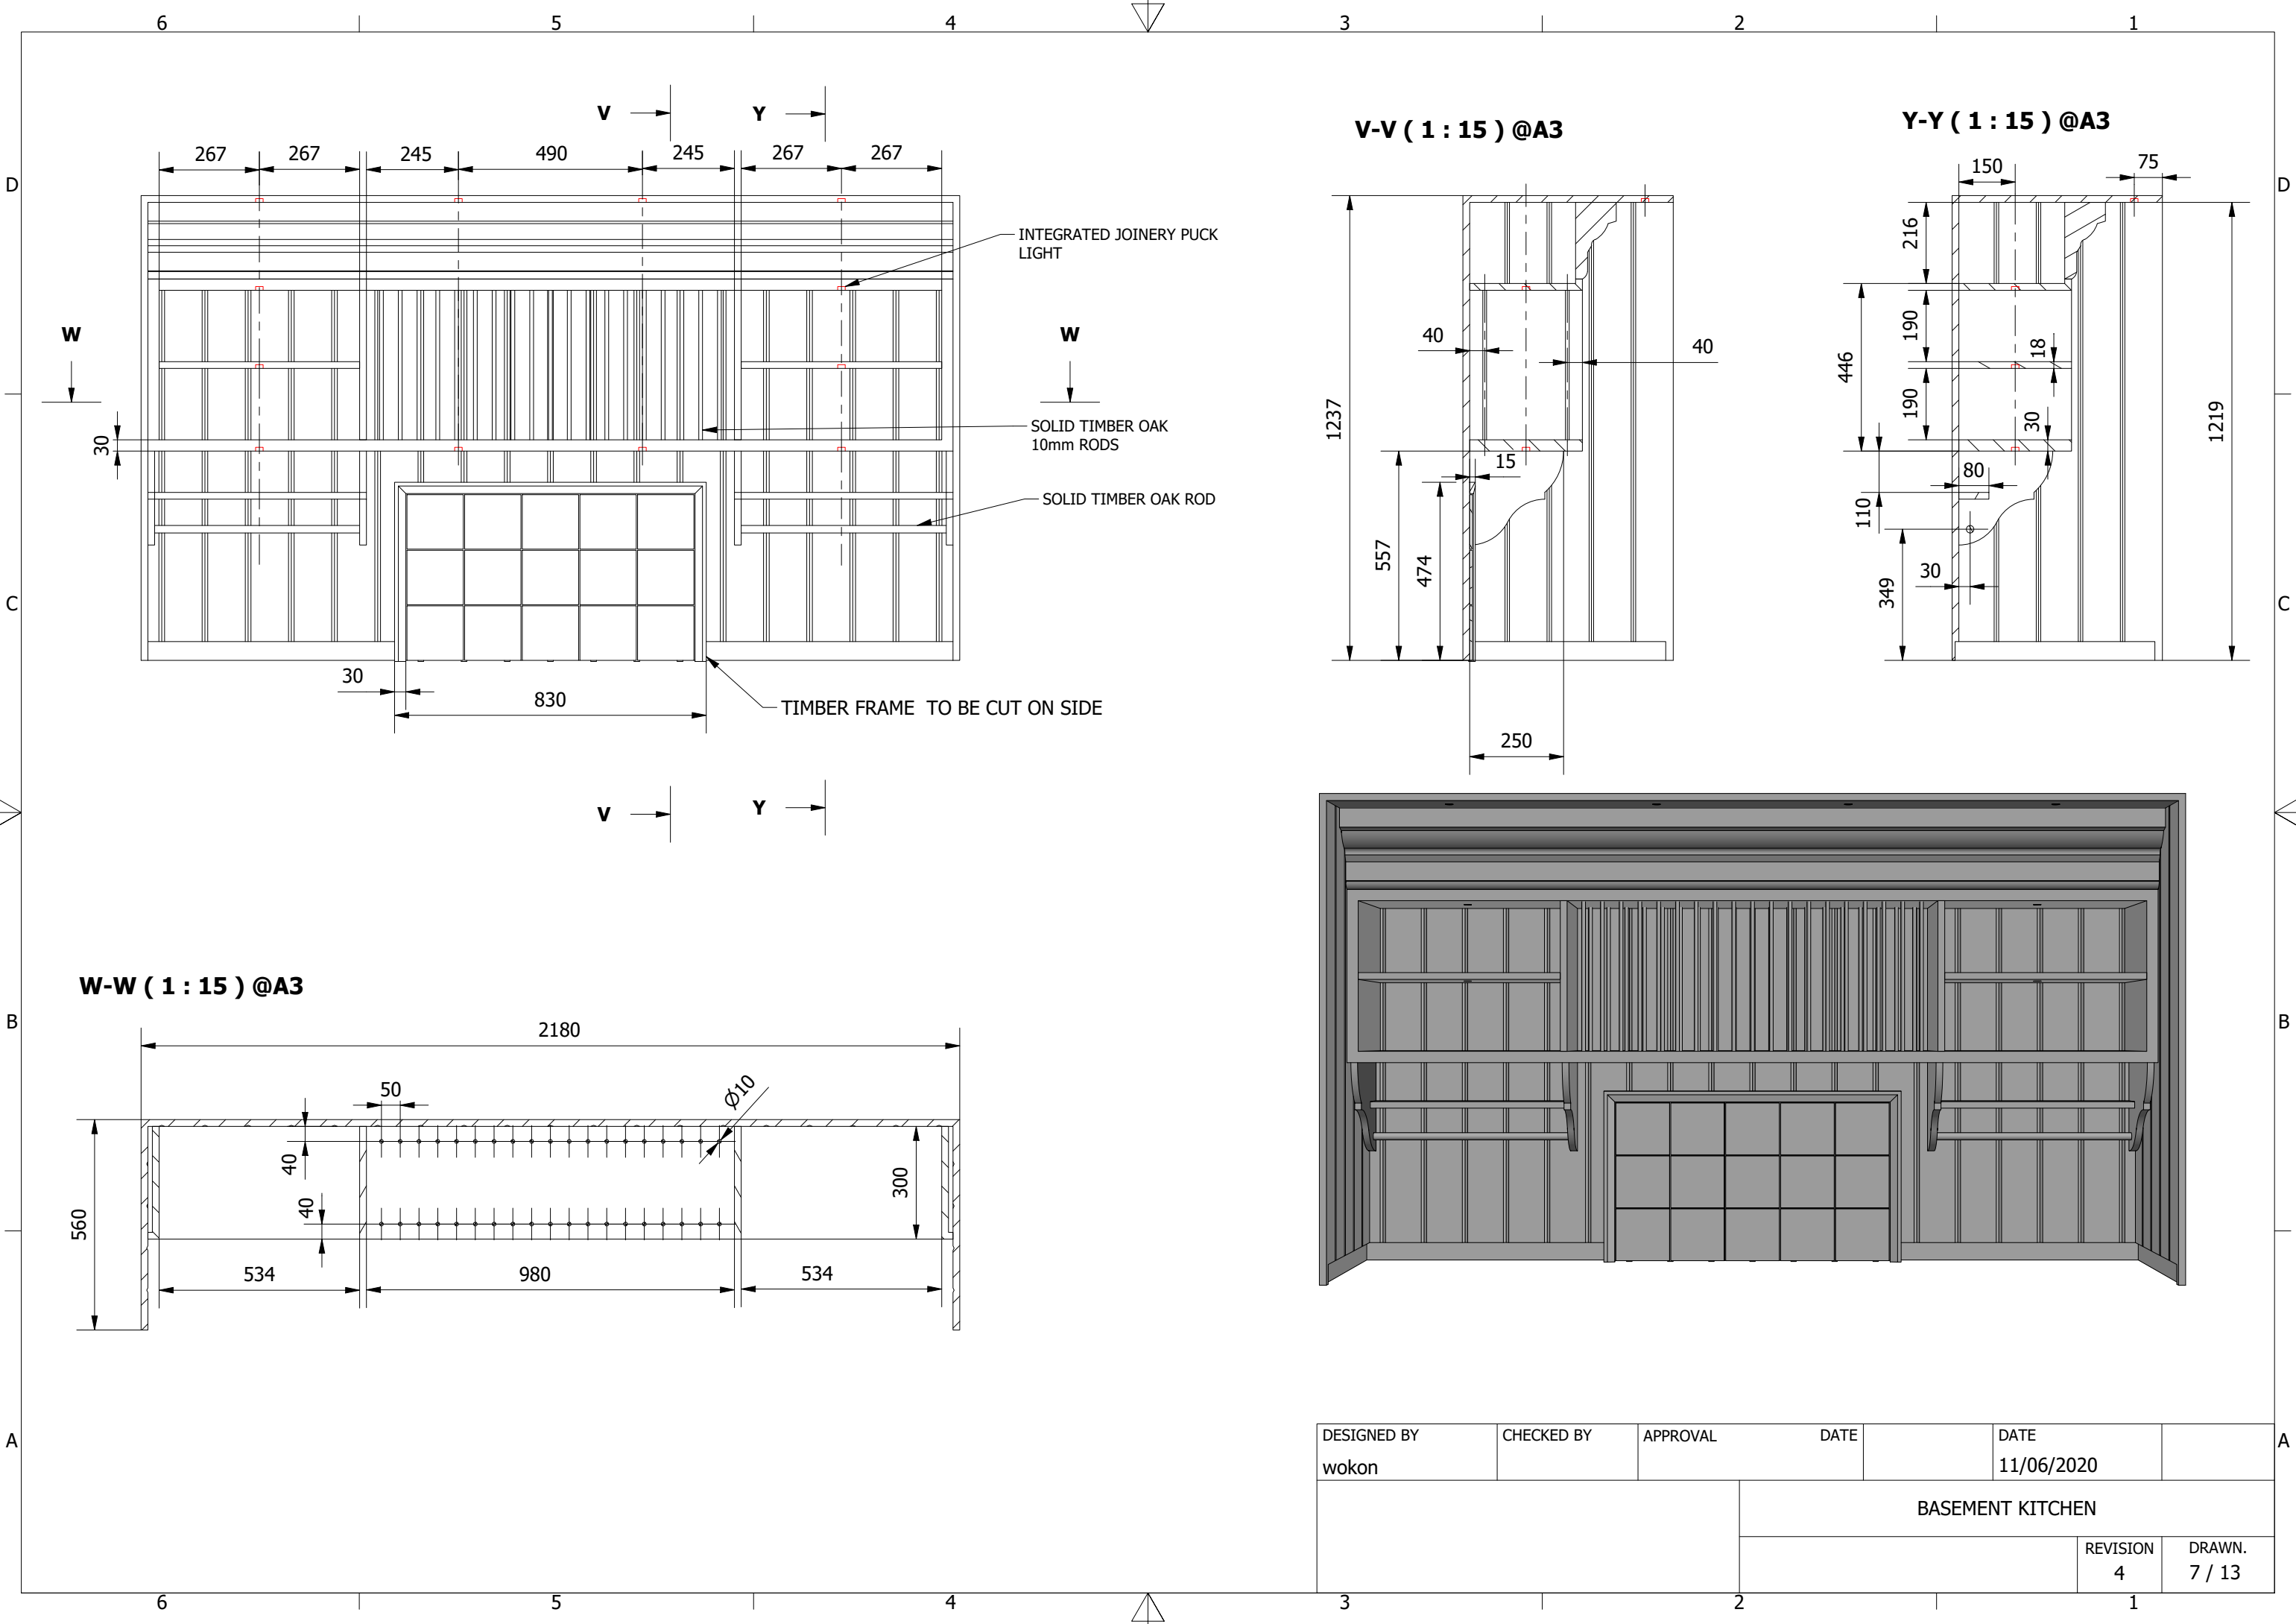


DESIGNED BY wokon	CHECKED BY	APPROVAL	DATE	DATE 11/06/2020	
			BASEMENT KITCHEN		
			REVISION 4	DRAWN. 7 / 13	

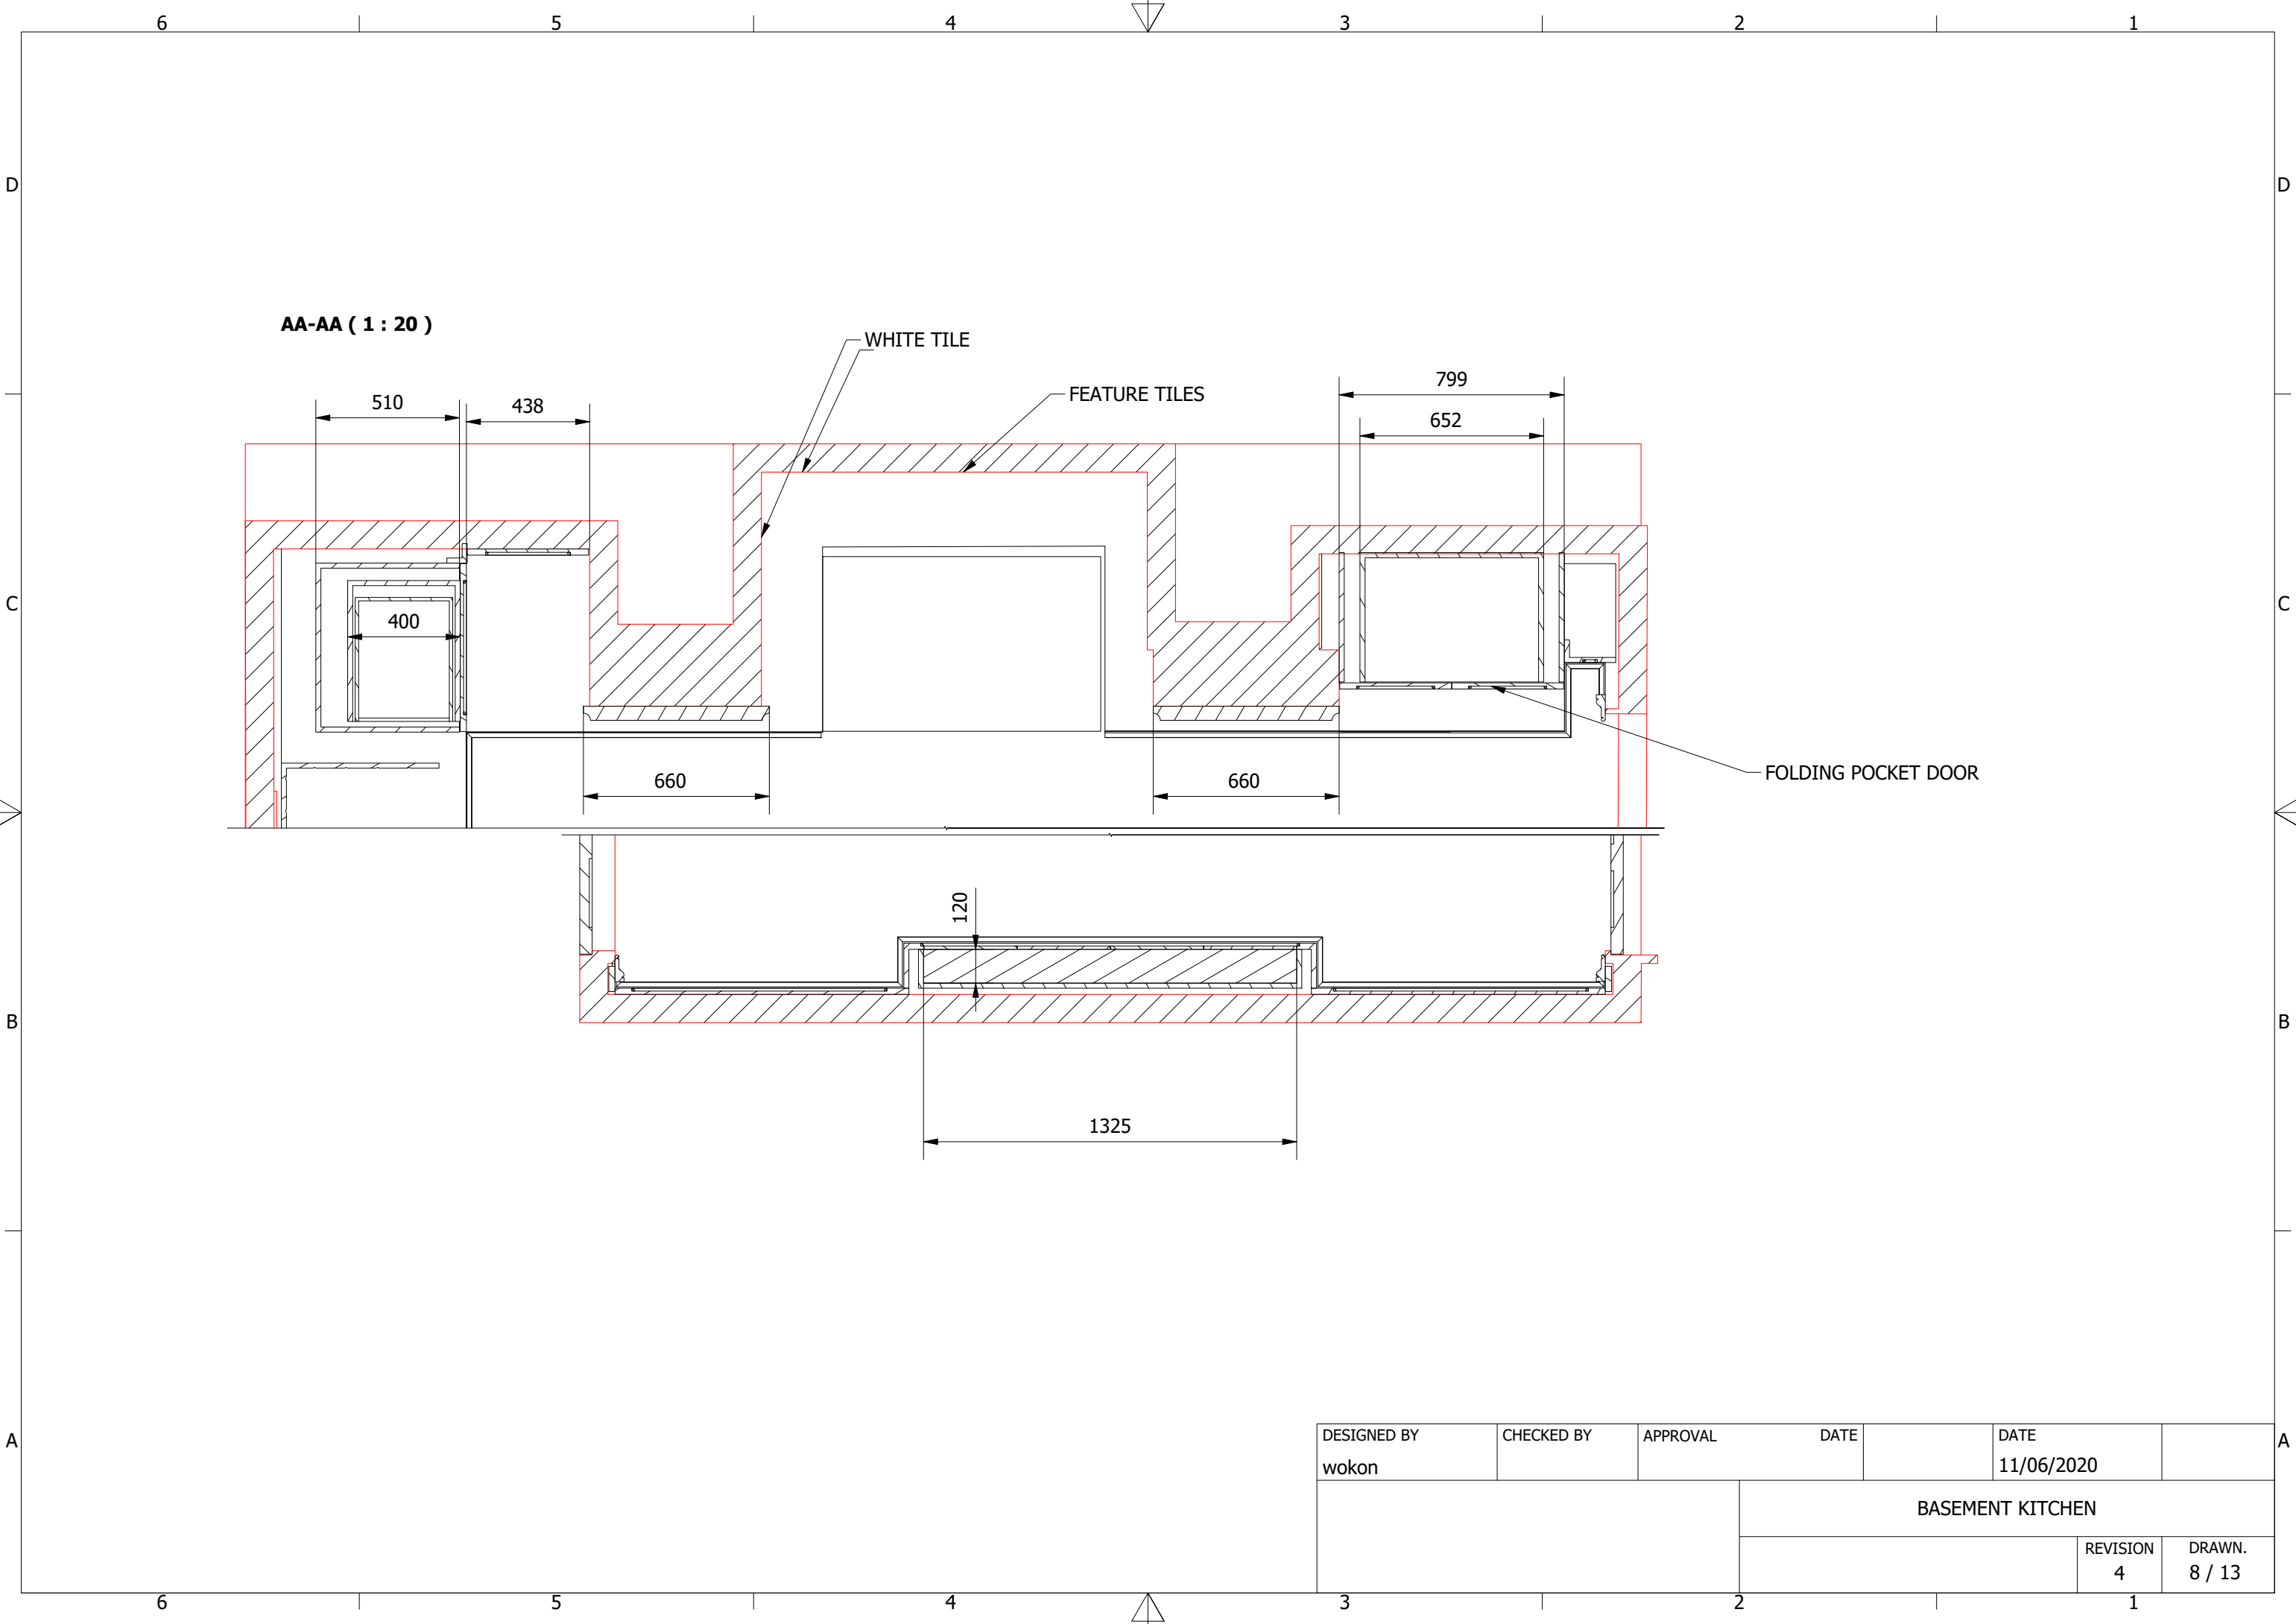


DESIGNED BY wokon	CHECKED BY	APPROVAL	DATE	DATE 11/06/2020
		BASEMENT KITCHEN		
		REVISION 4		DRAWN. 8 / 13

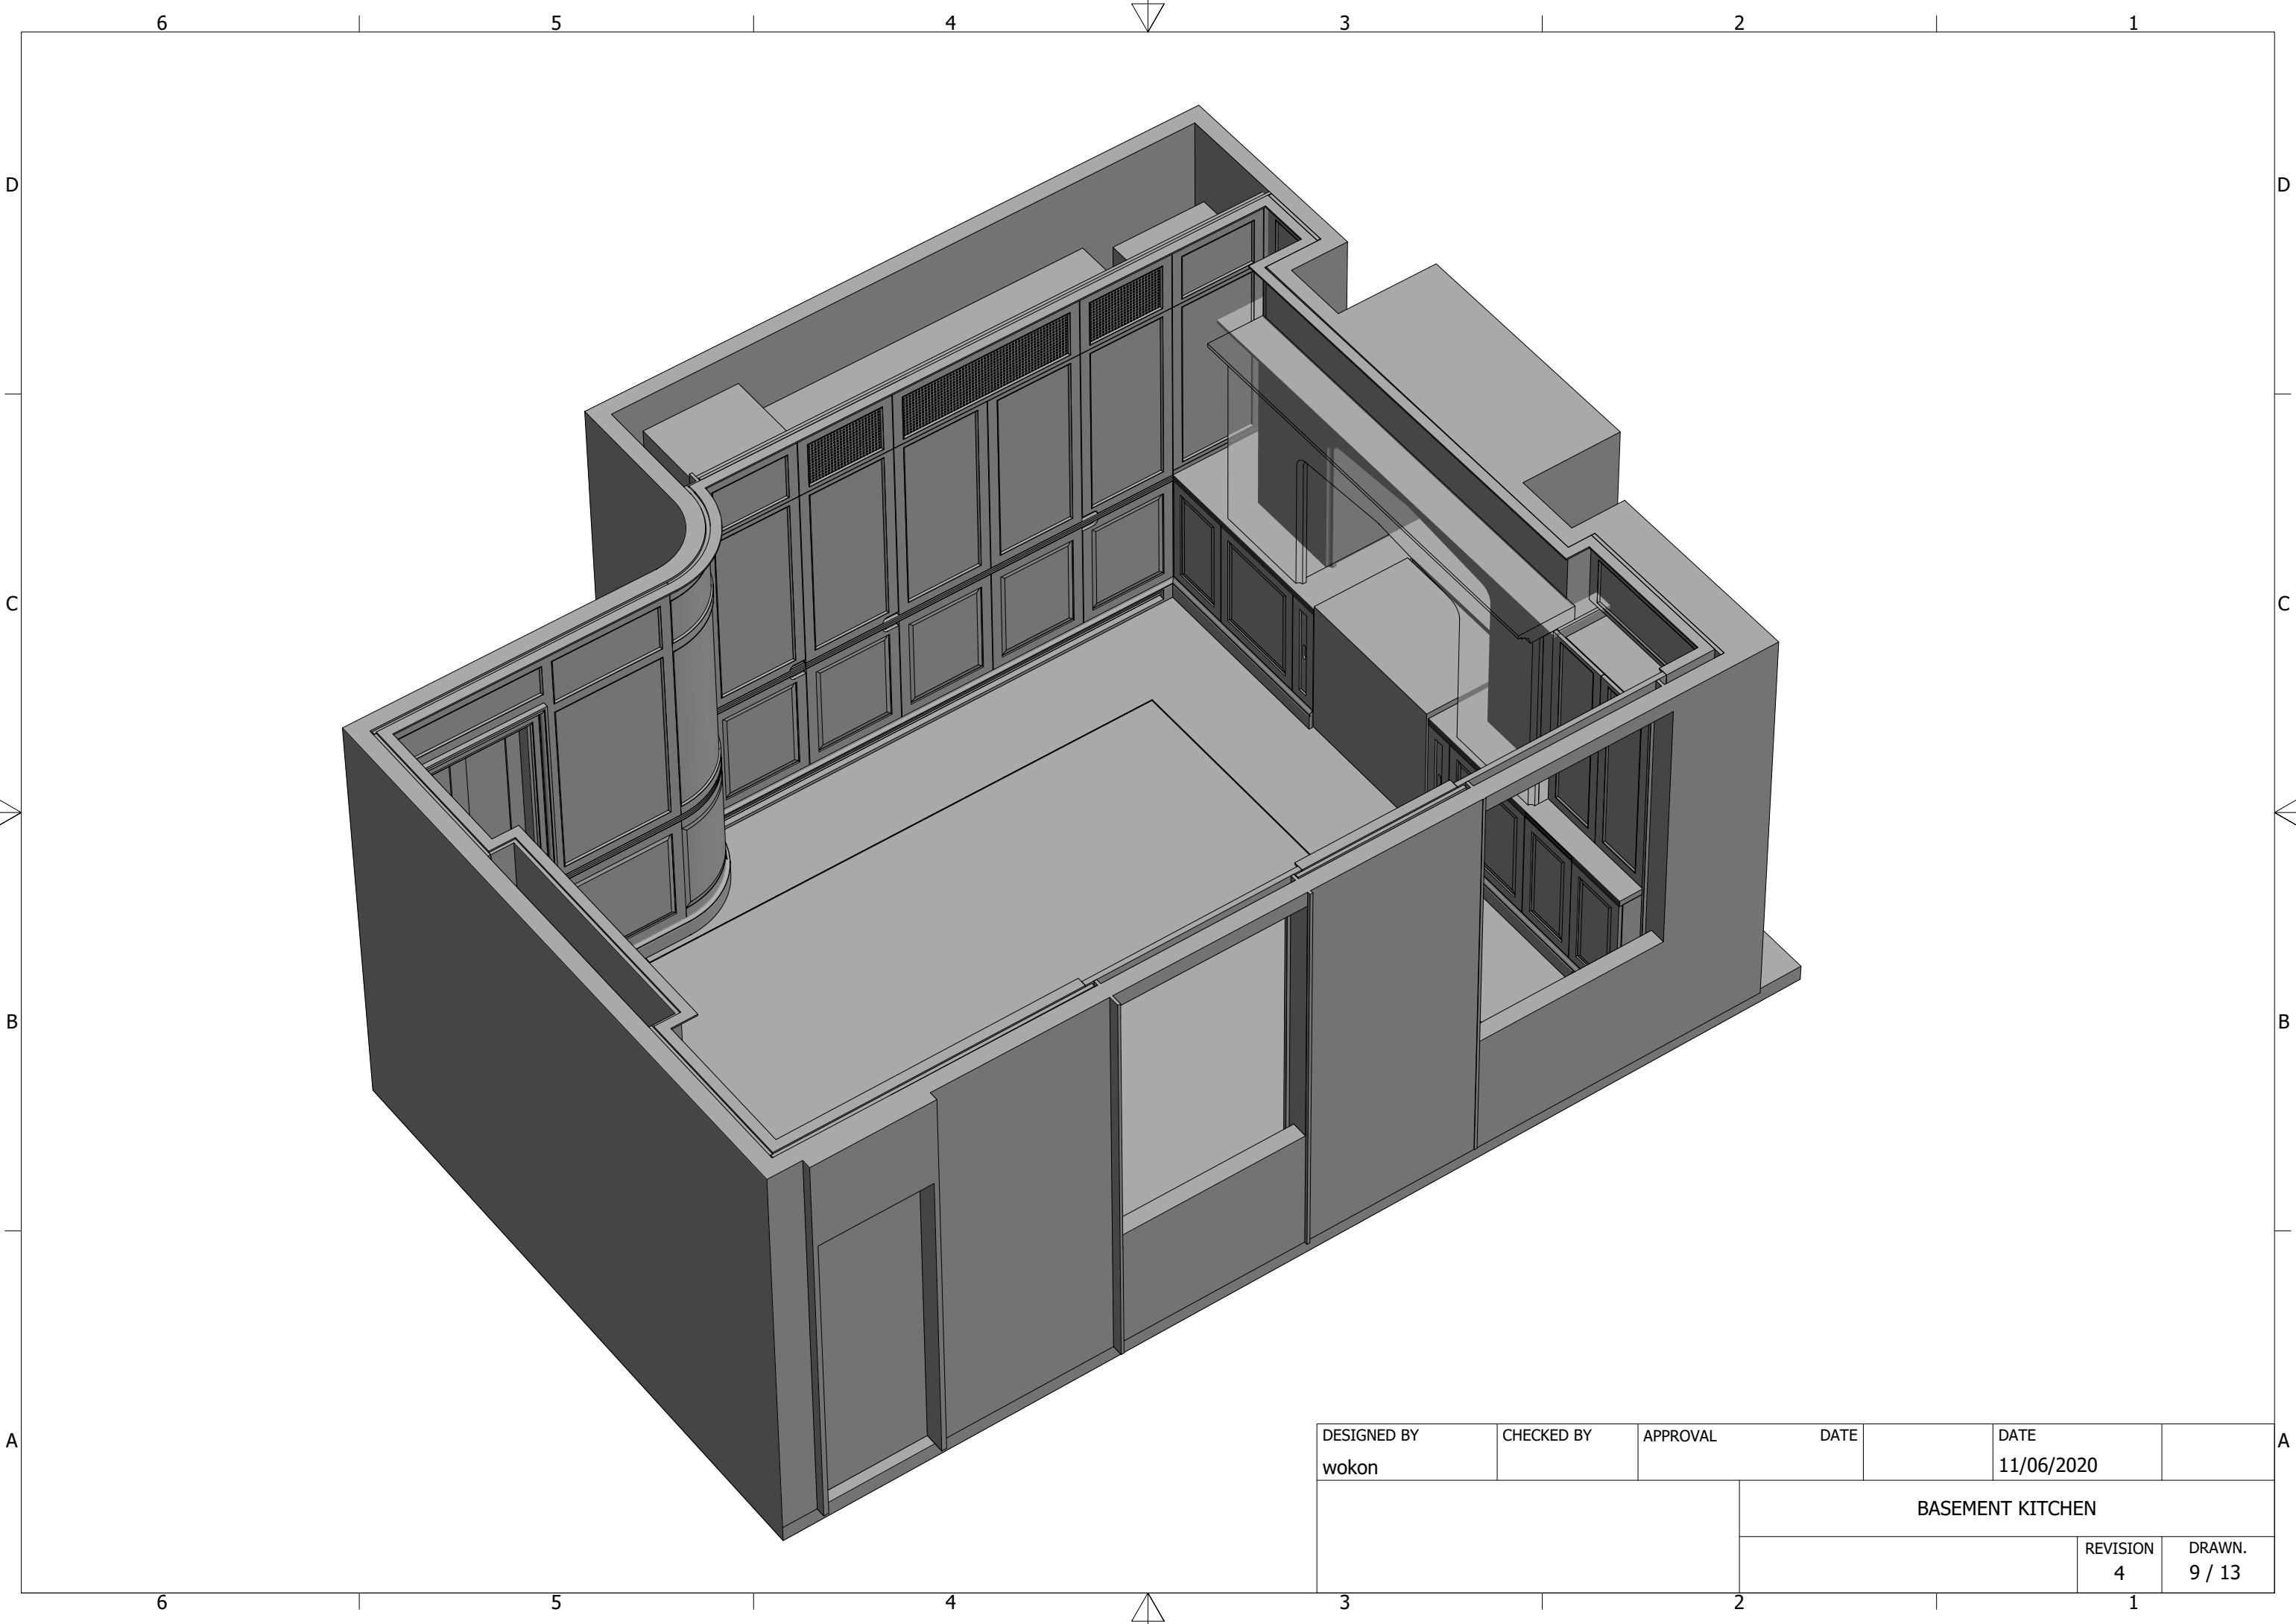


DESIGNED BY wokon	CHECKED BY	APPROVAL	DATE	DATE 11/06/2020	
		BASEMENT KITCHEN			
		REVISION 4			DRAWN. 9 / 13

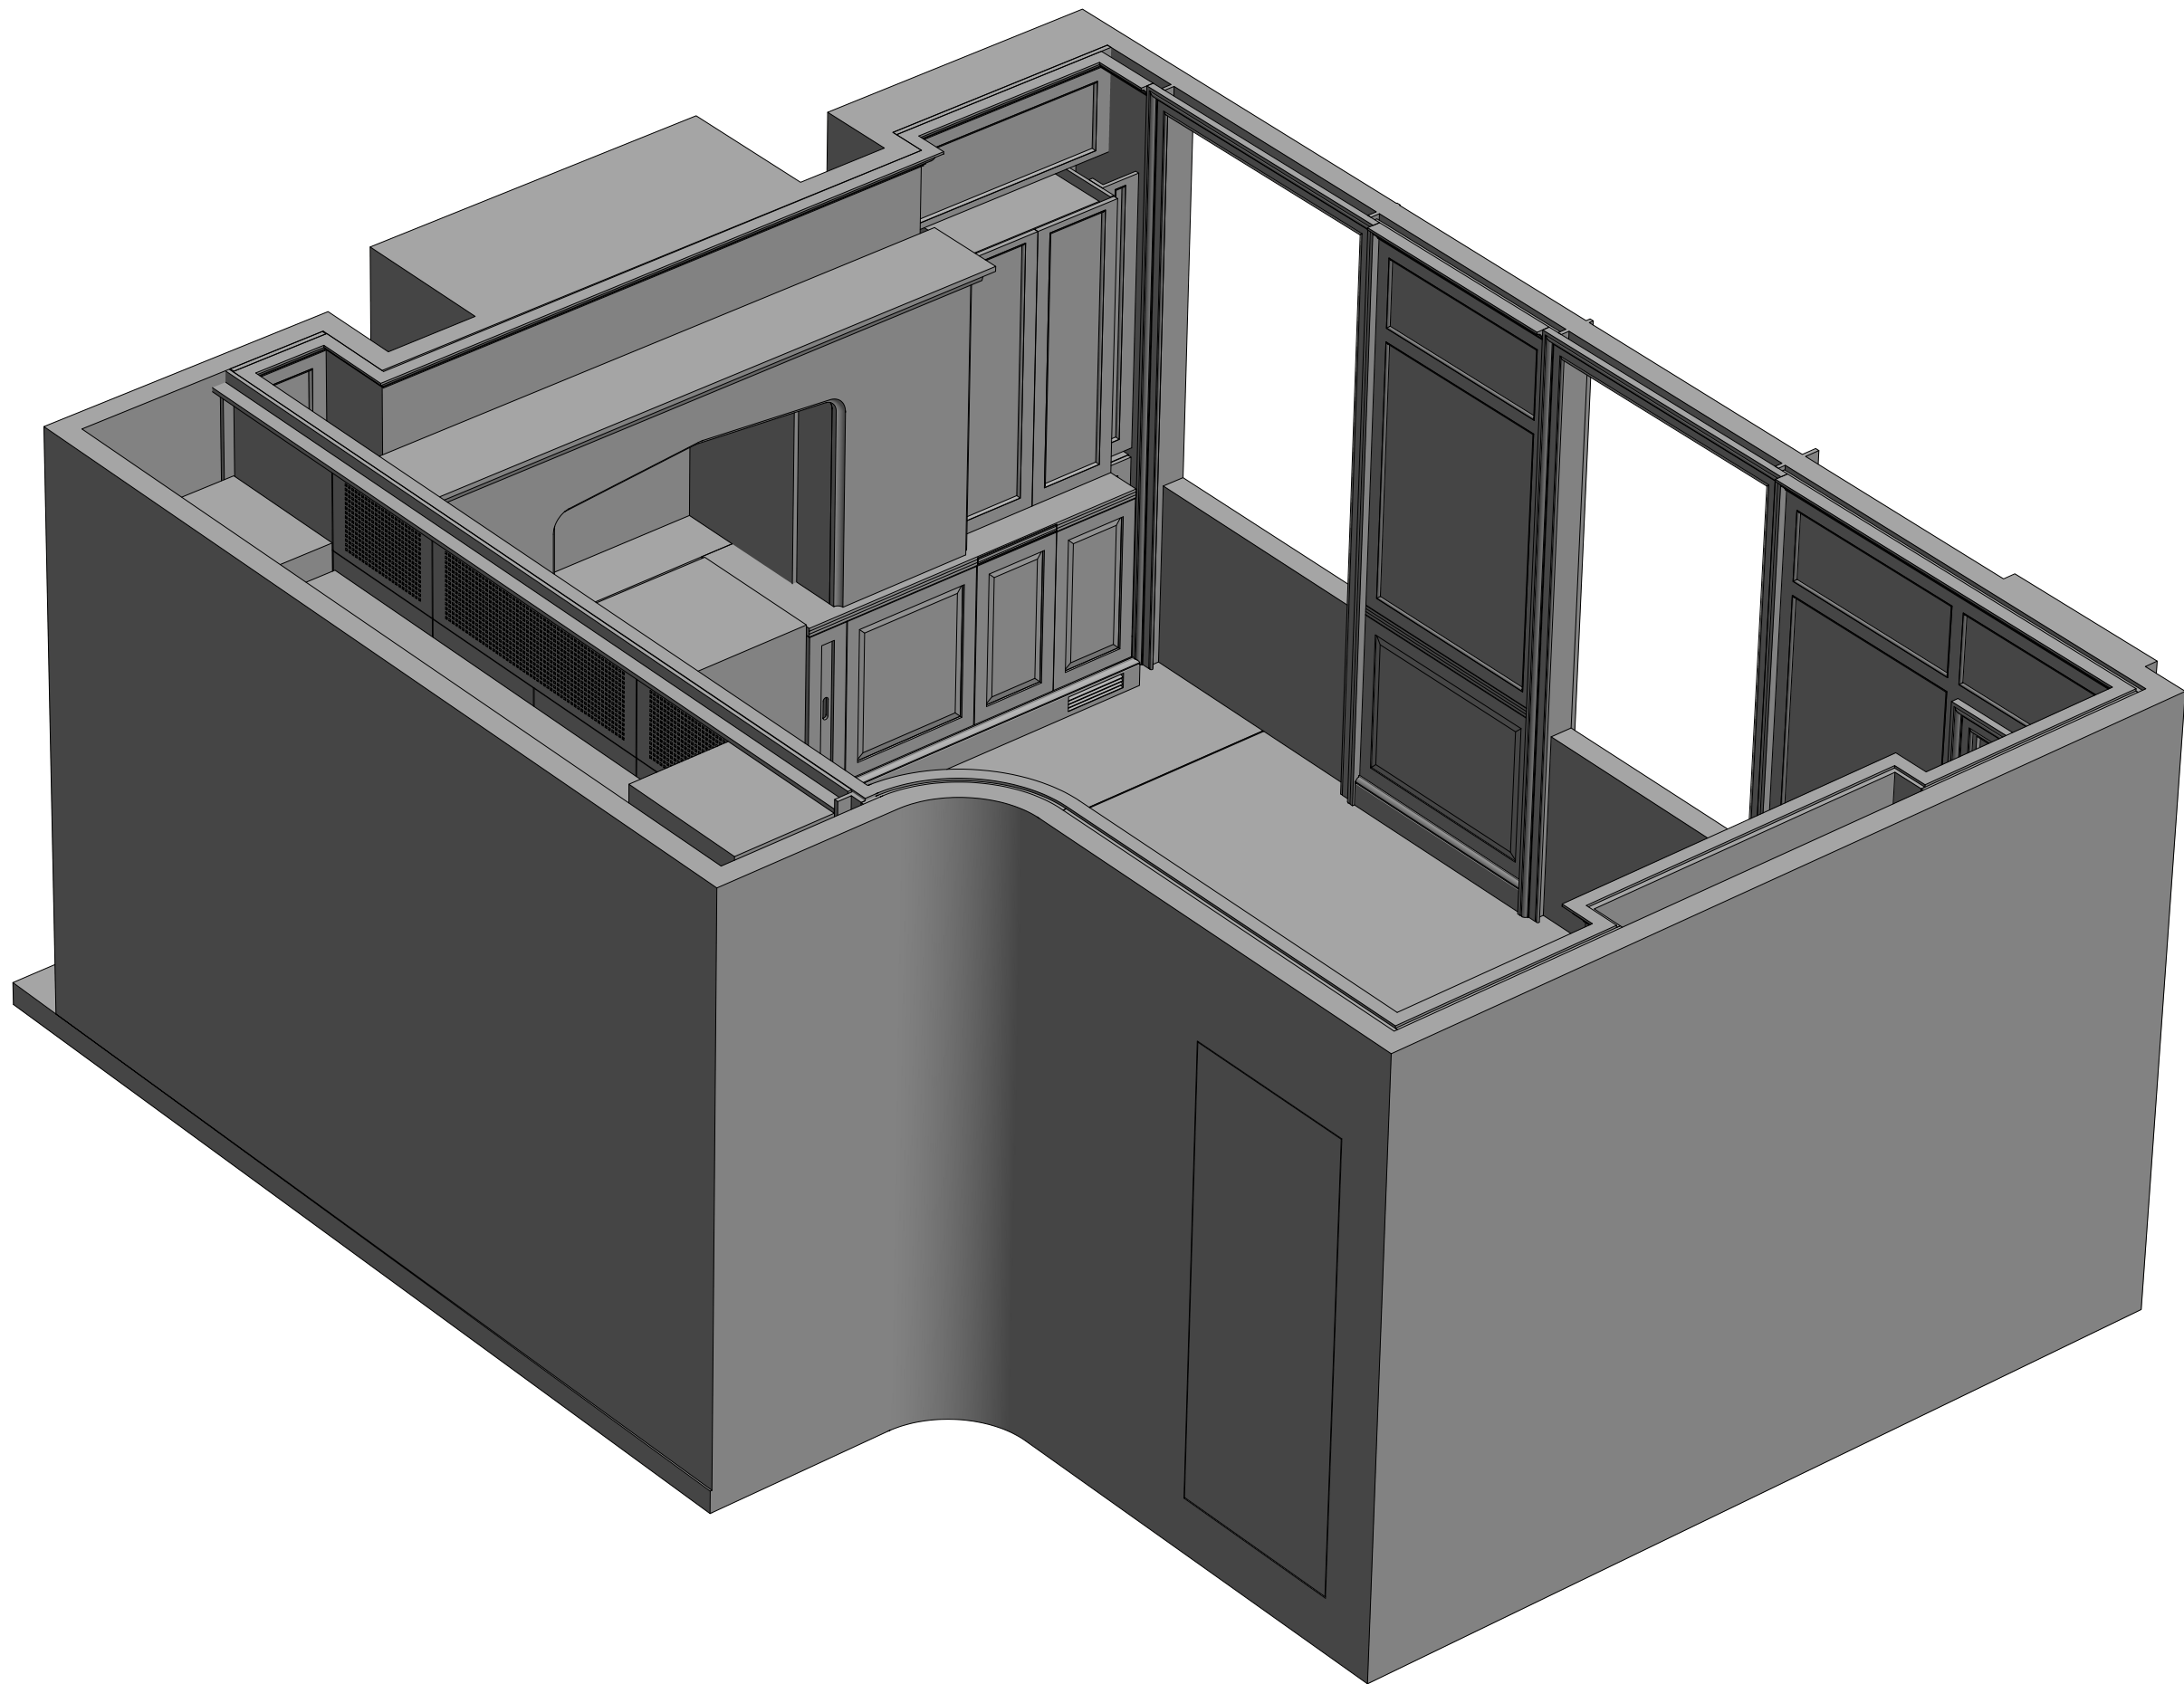


DESIGNED BY wokon	CHECKED BY	APPROVAL	DATE	DATE 11/06/2020
BASEMENT KITCHEN				
			REVISION 4	DRAWN. 10 / 13

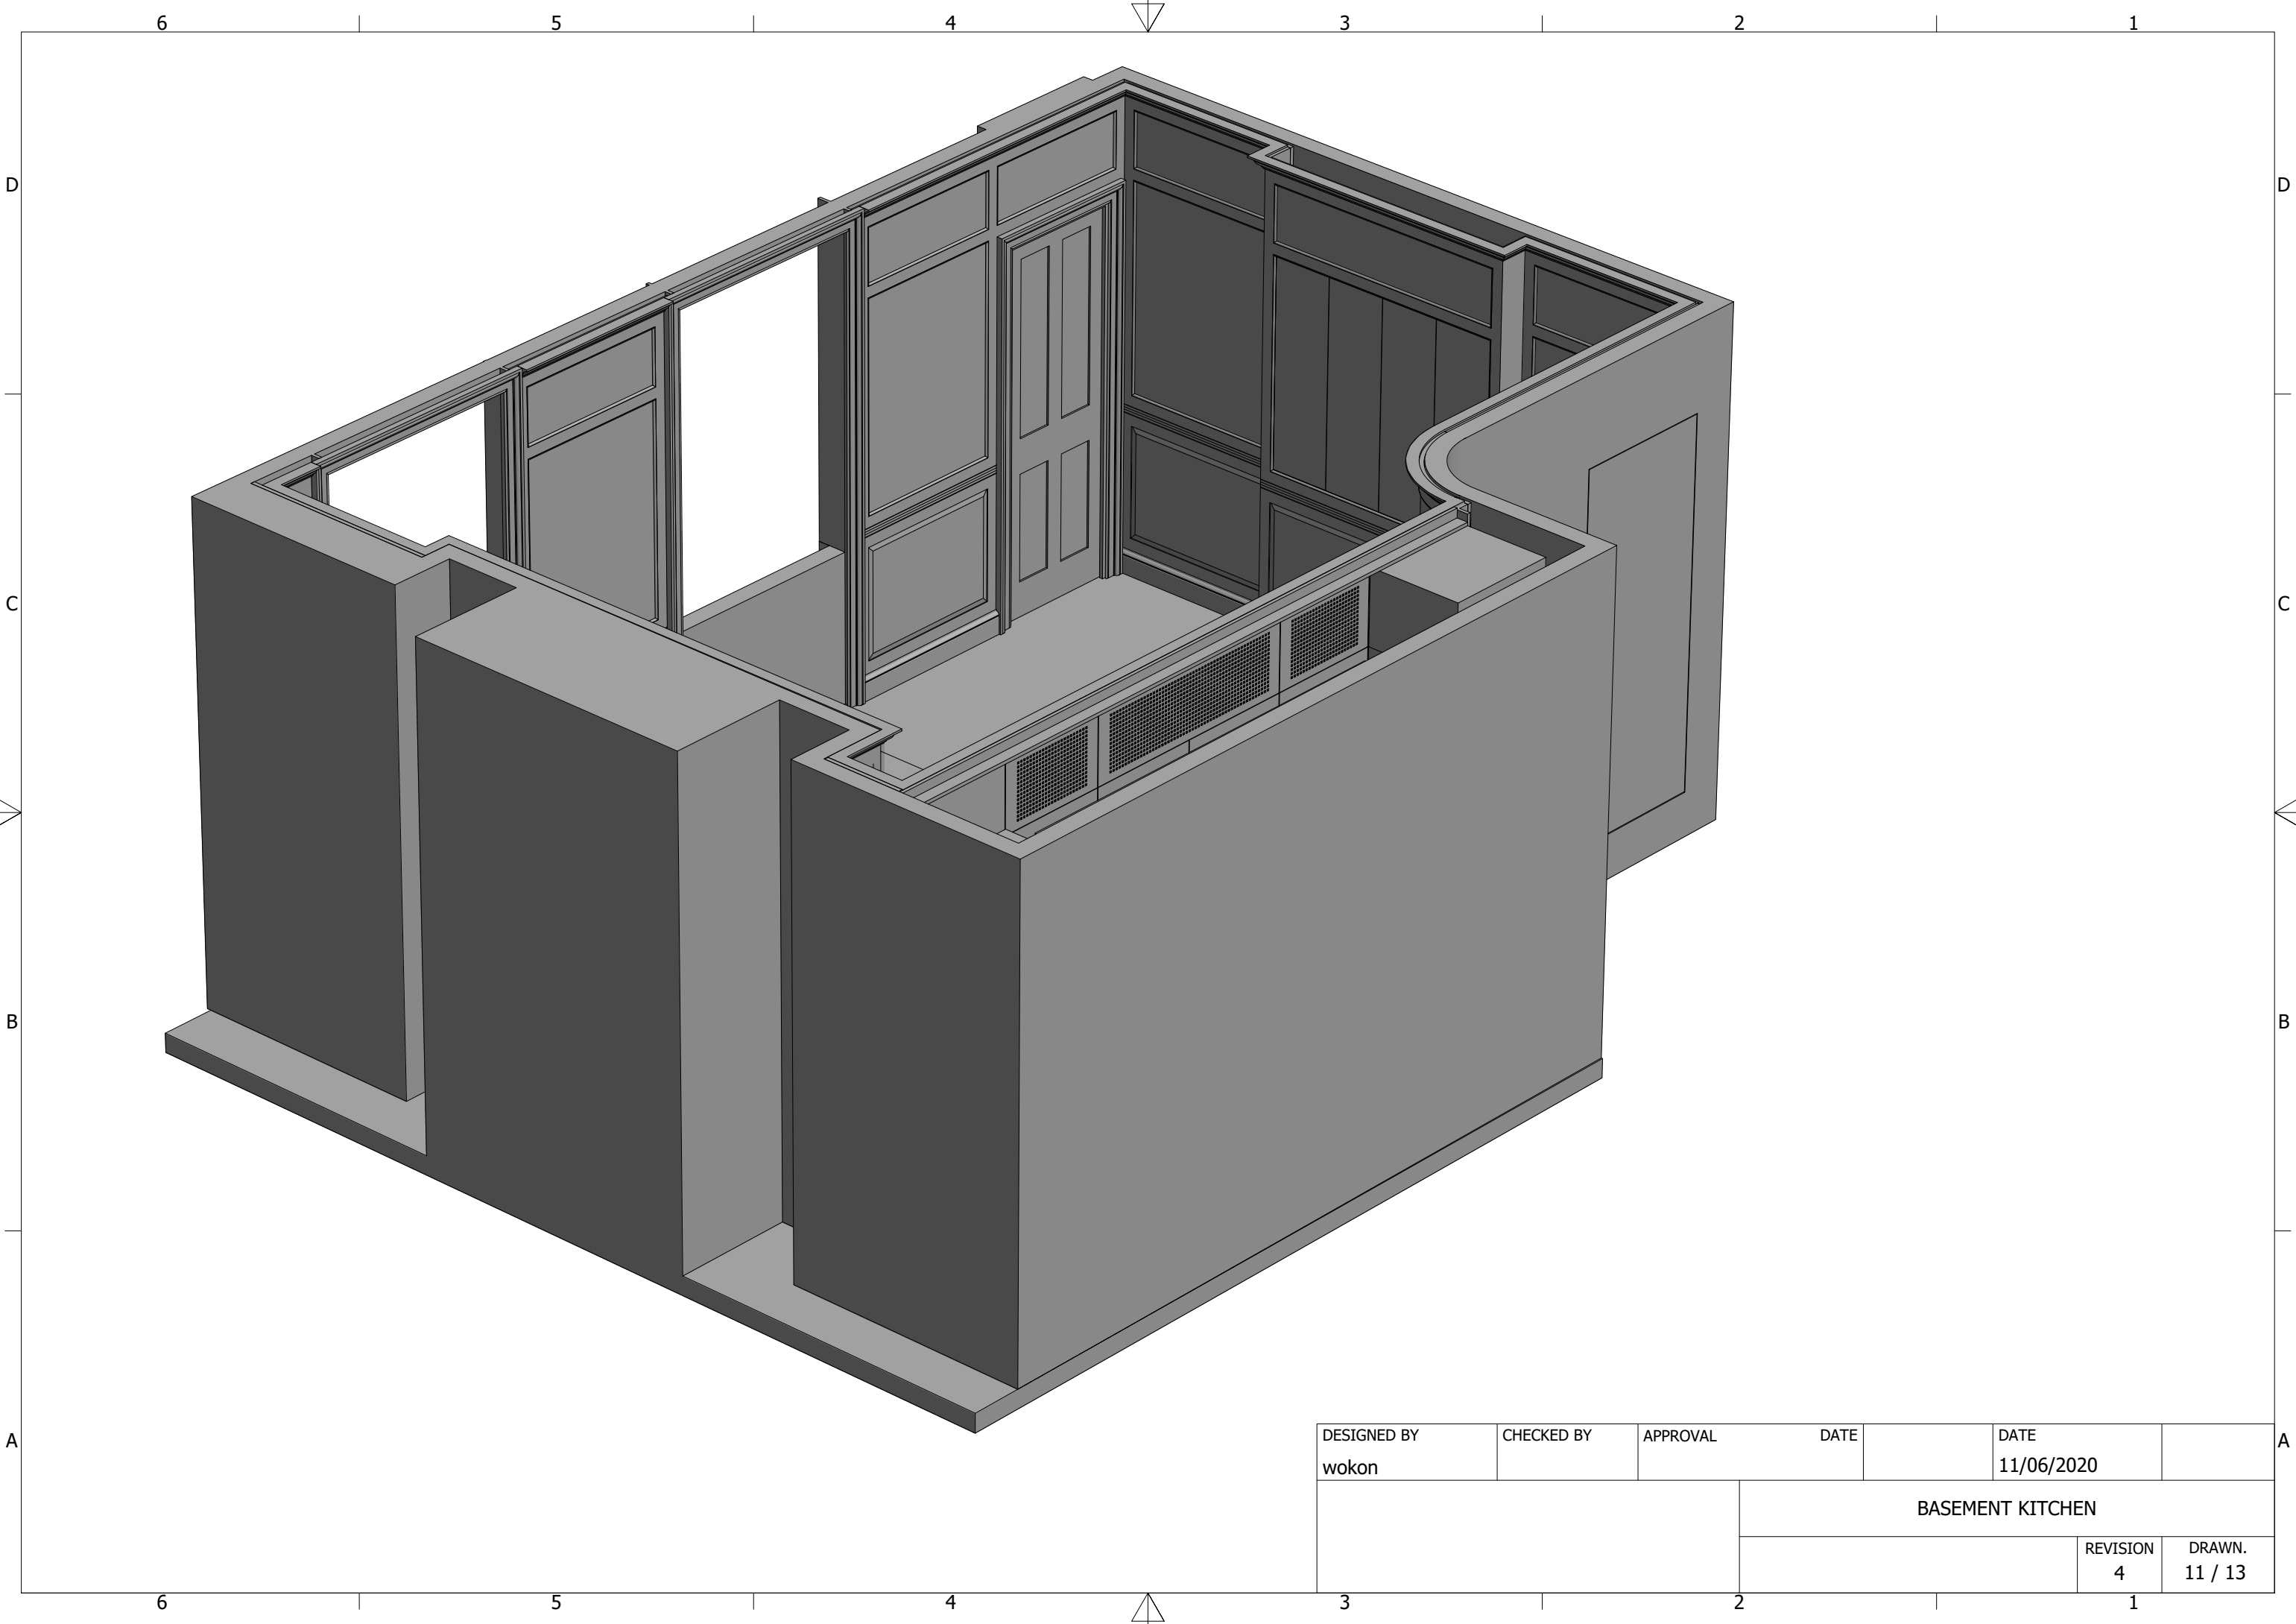

DESIGNED BY wokon	CHECKED BY	APPROVAL	DATE	DATE 11/06/2020
		BASEMENT KITCHEN		
		REVISION 4	DRAWN. 11 / 13	

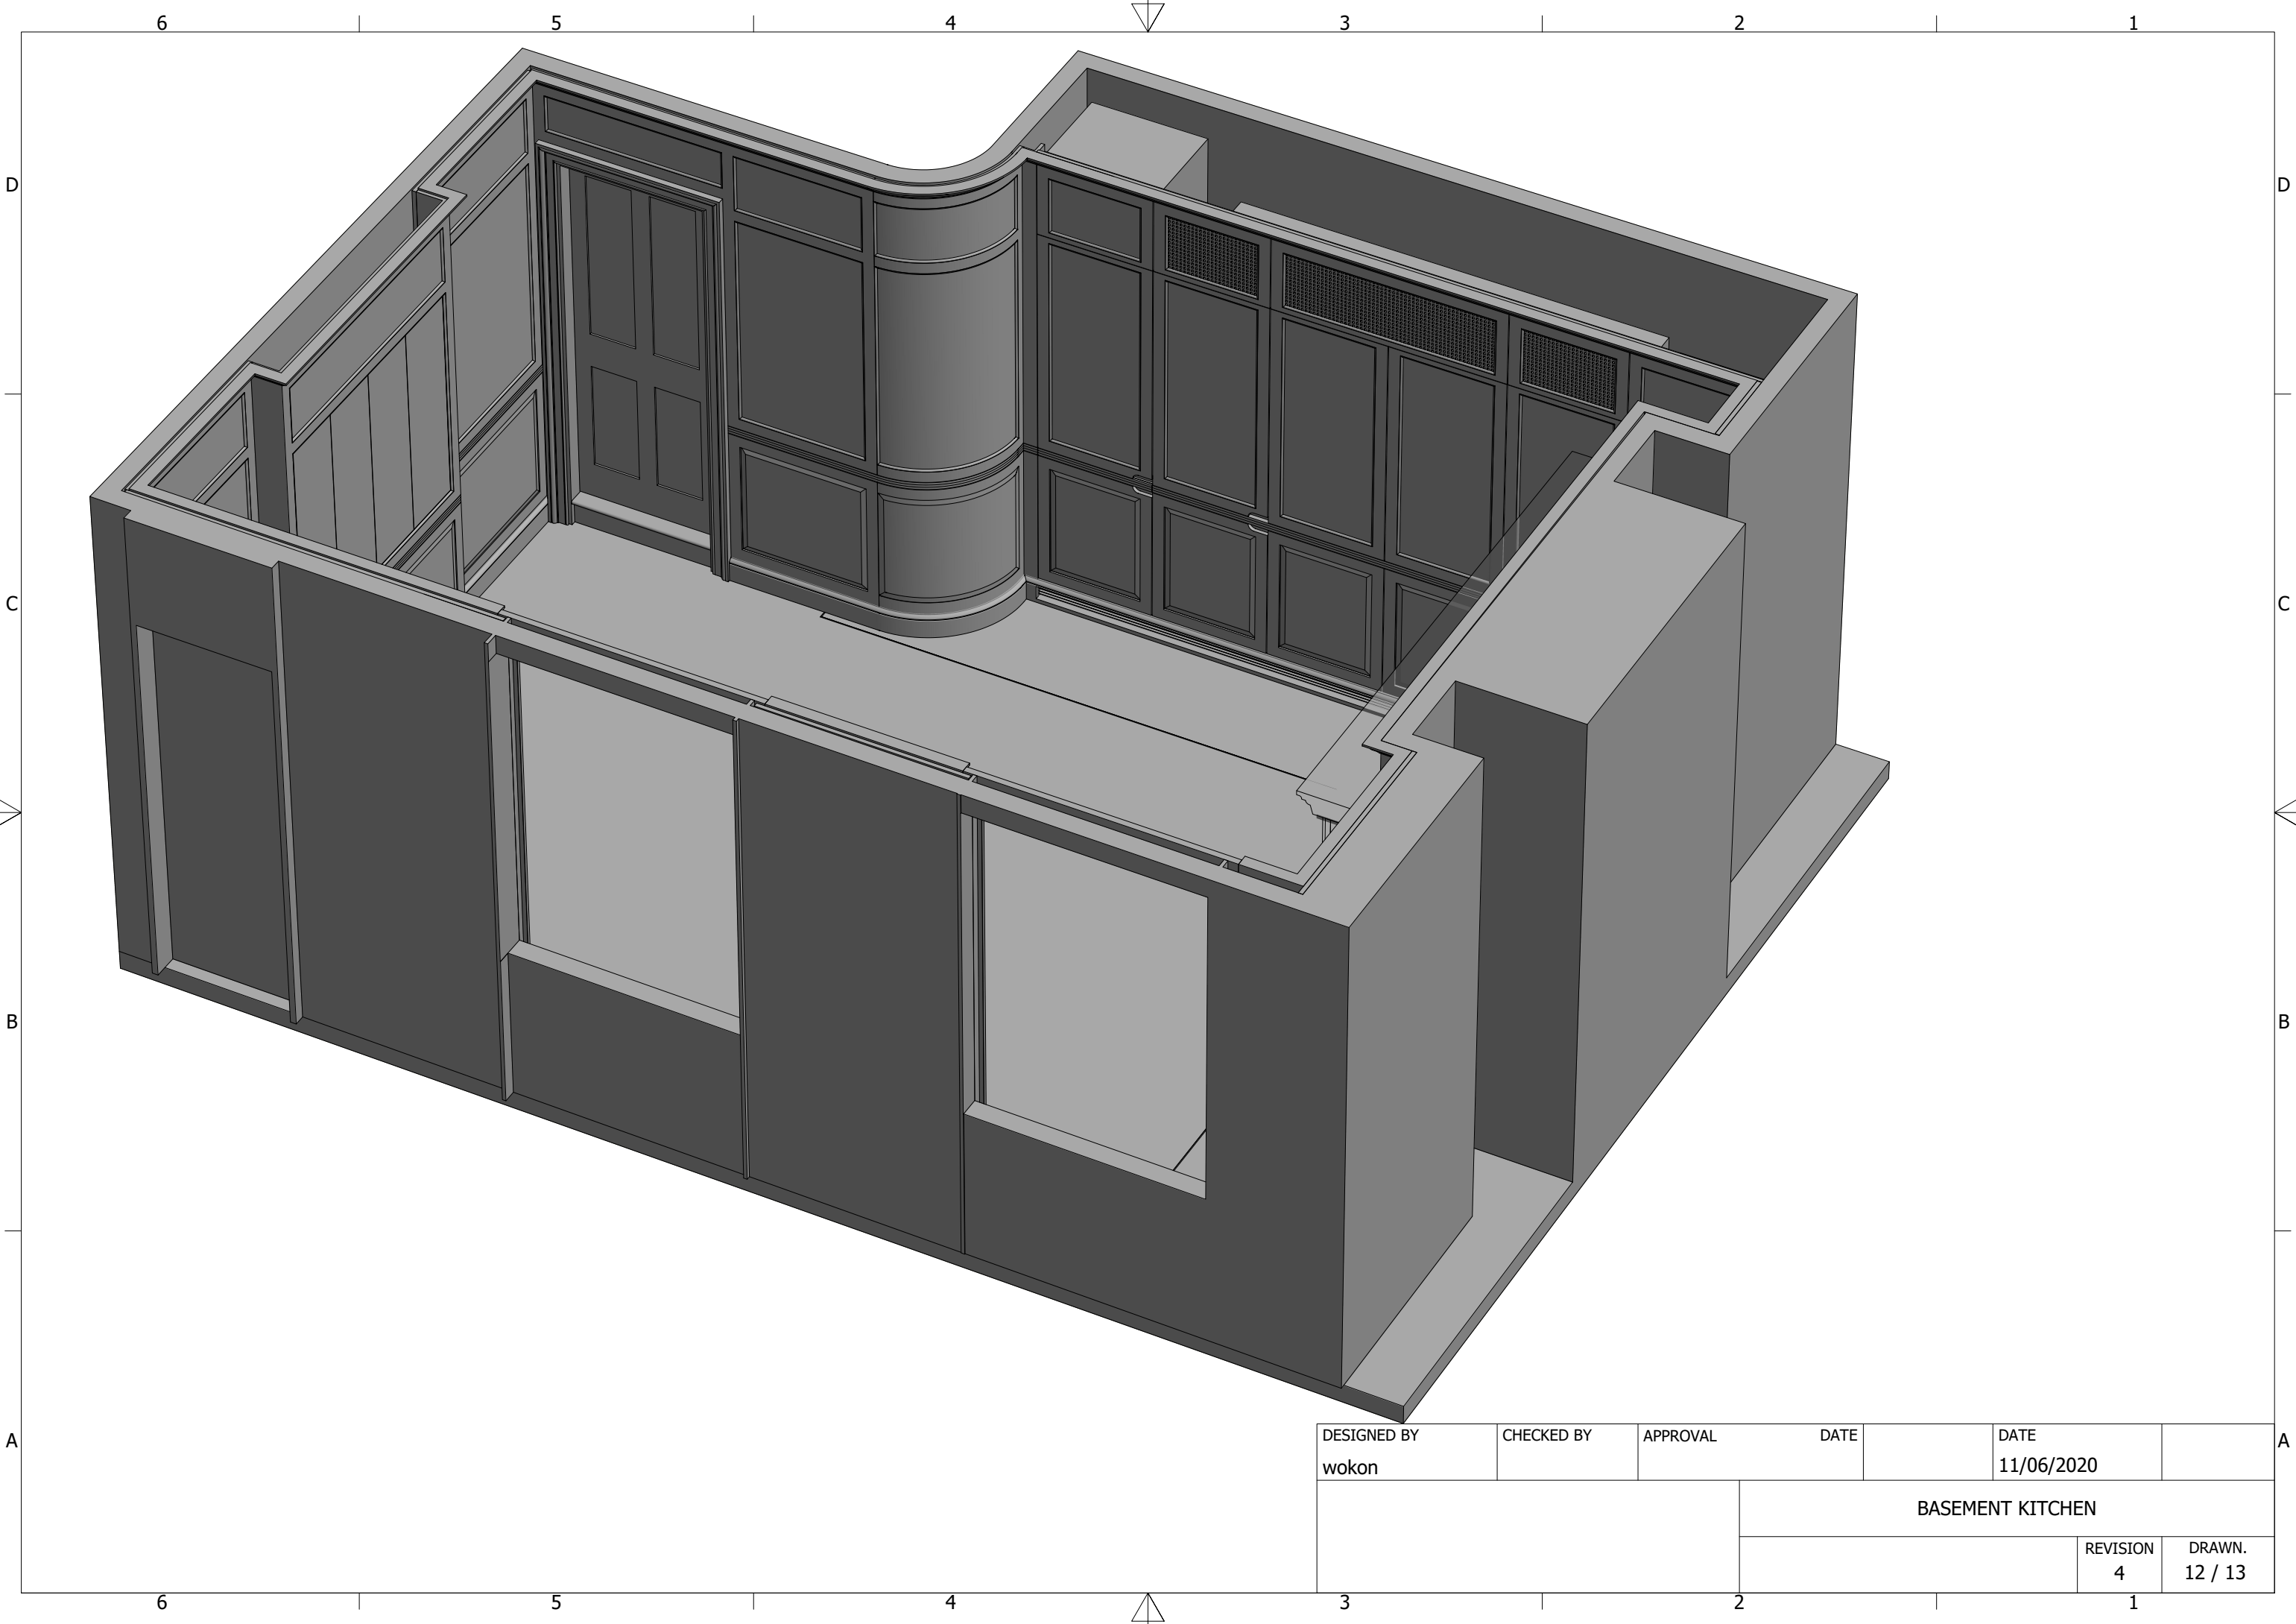

DESIGNED BY wokon	CHECKED BY	APPROVAL	DATE	DATE 11/06/2020	
		BASEMENT KITCHEN			
		REVISION 4			DRAWN. 12 / 13

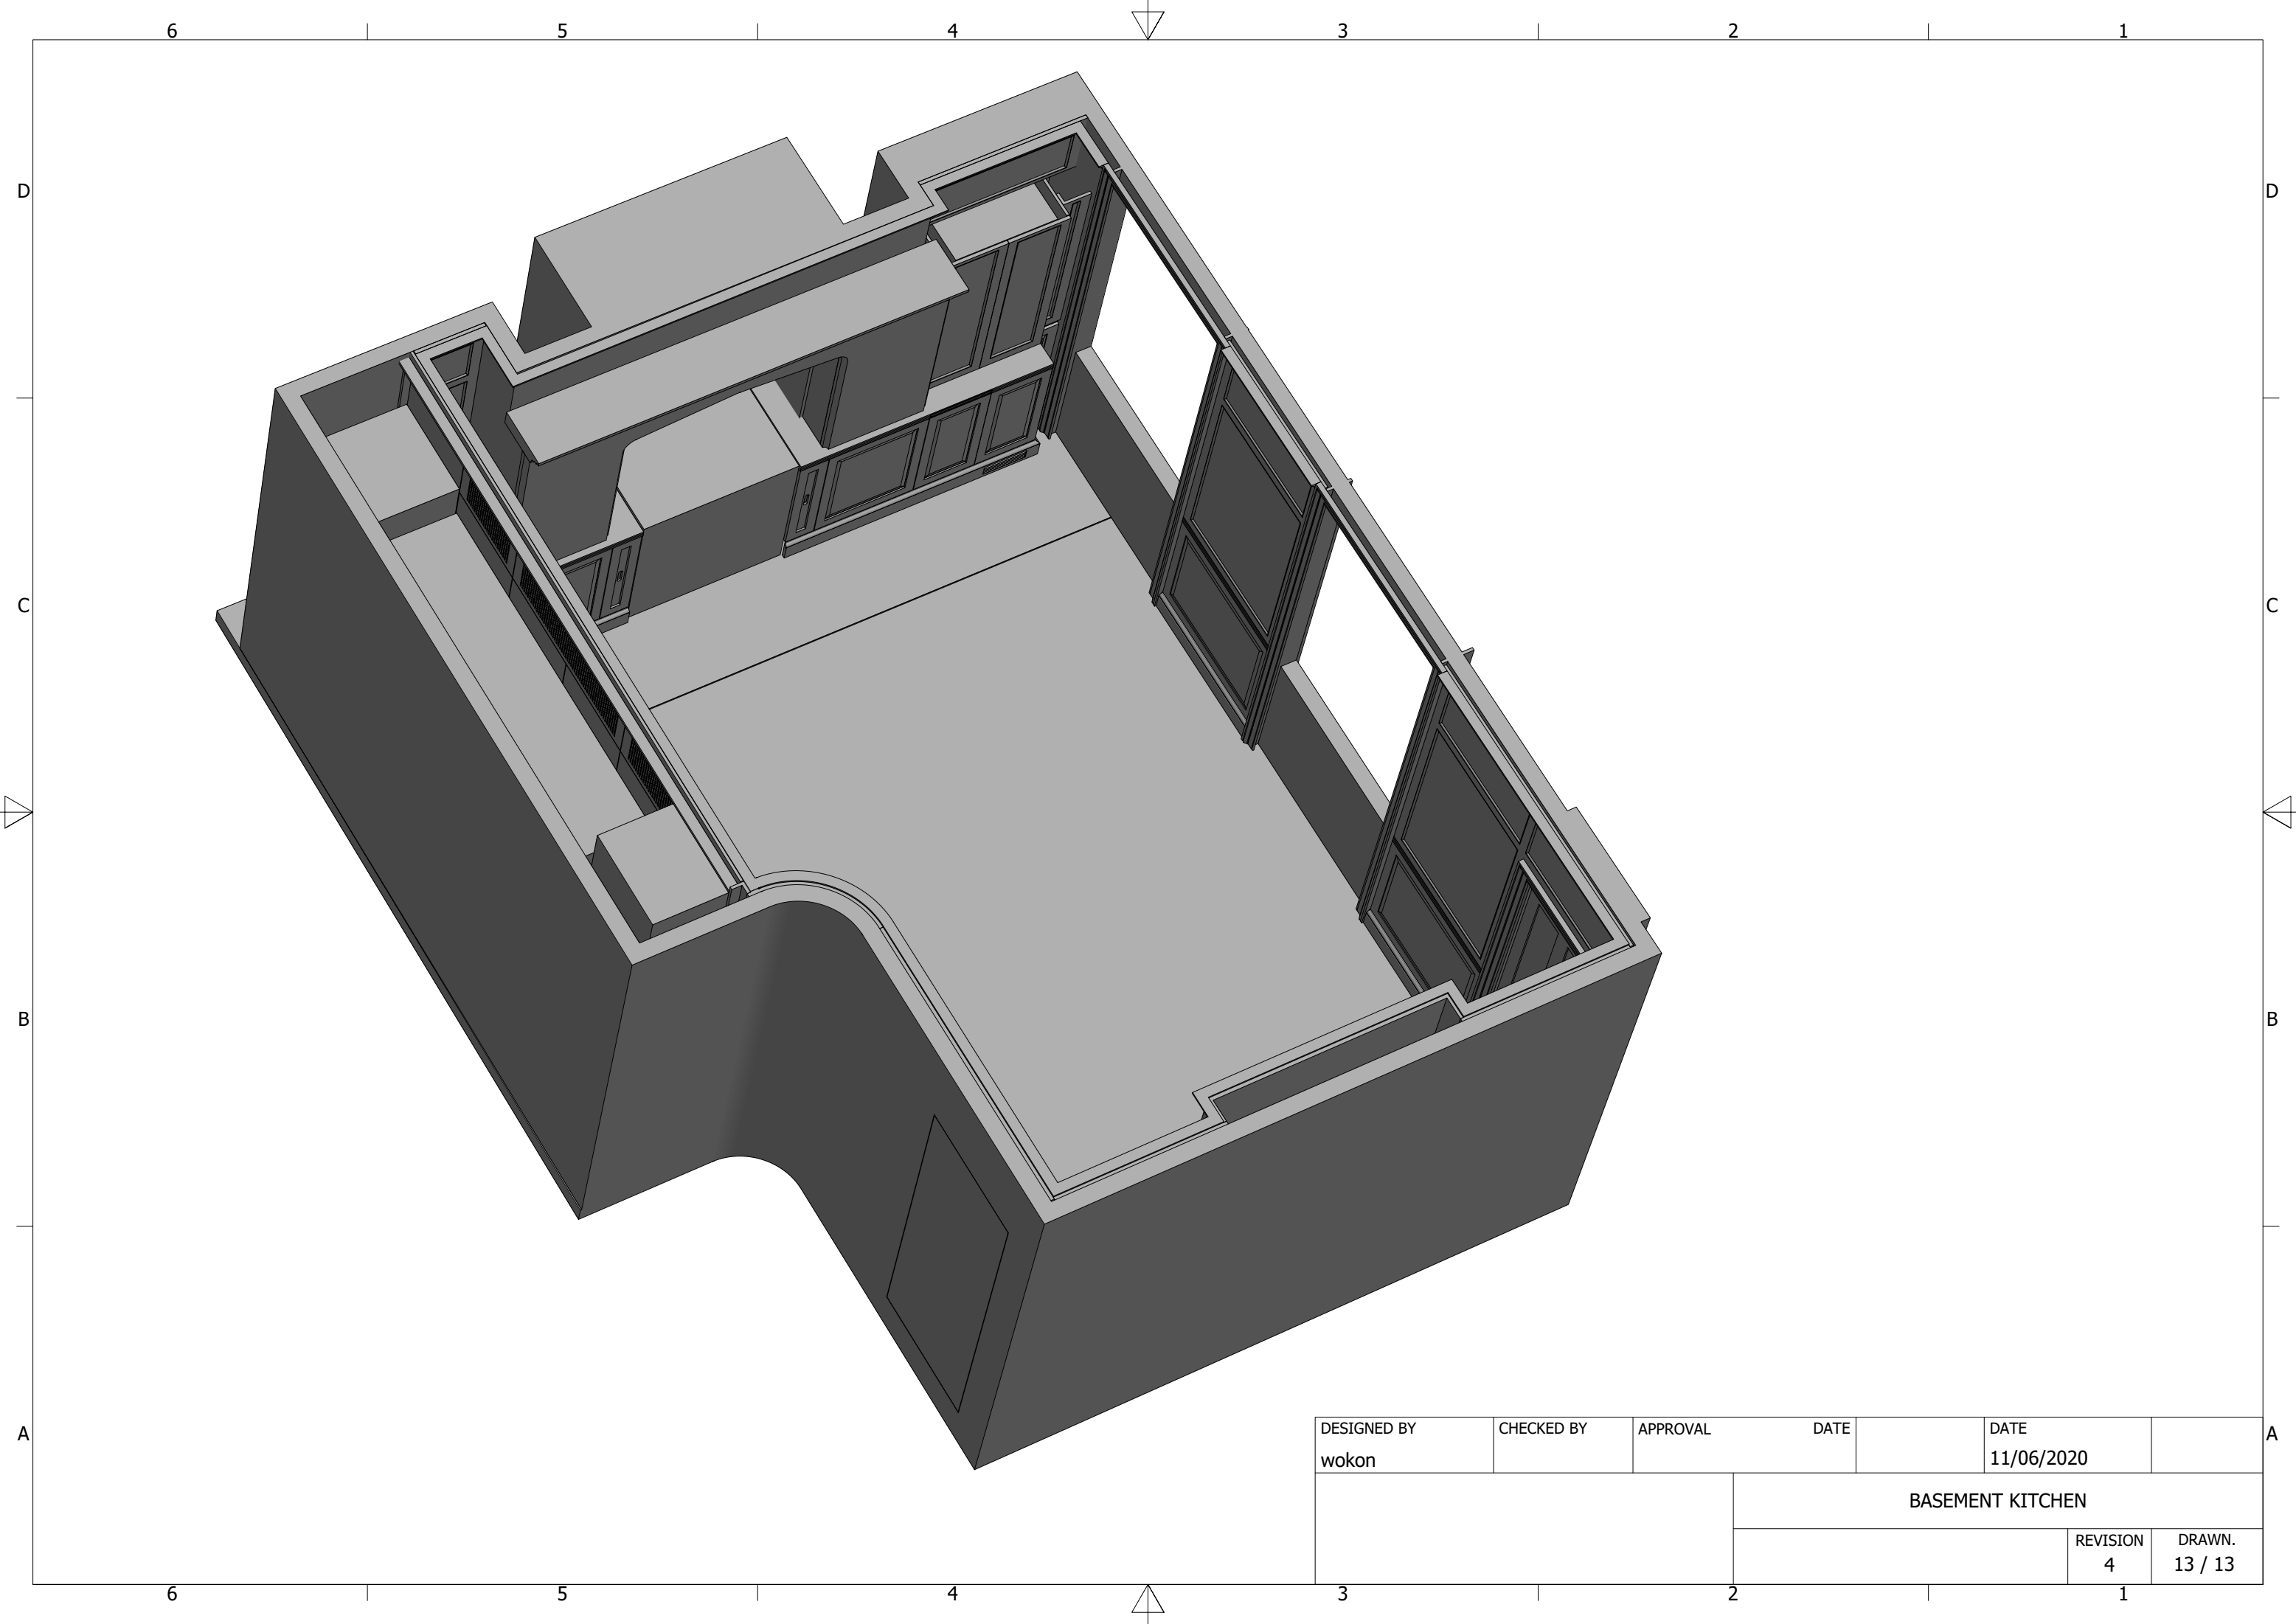

DESIGNED BY wokon	CHECKED BY	APPROVAL	DATE	DATE 11/06/2020
		BASEMENT KITCHEN		
		REVISION 4	DRAWN. 13 / 13	